



計画平面図 S=1/1500

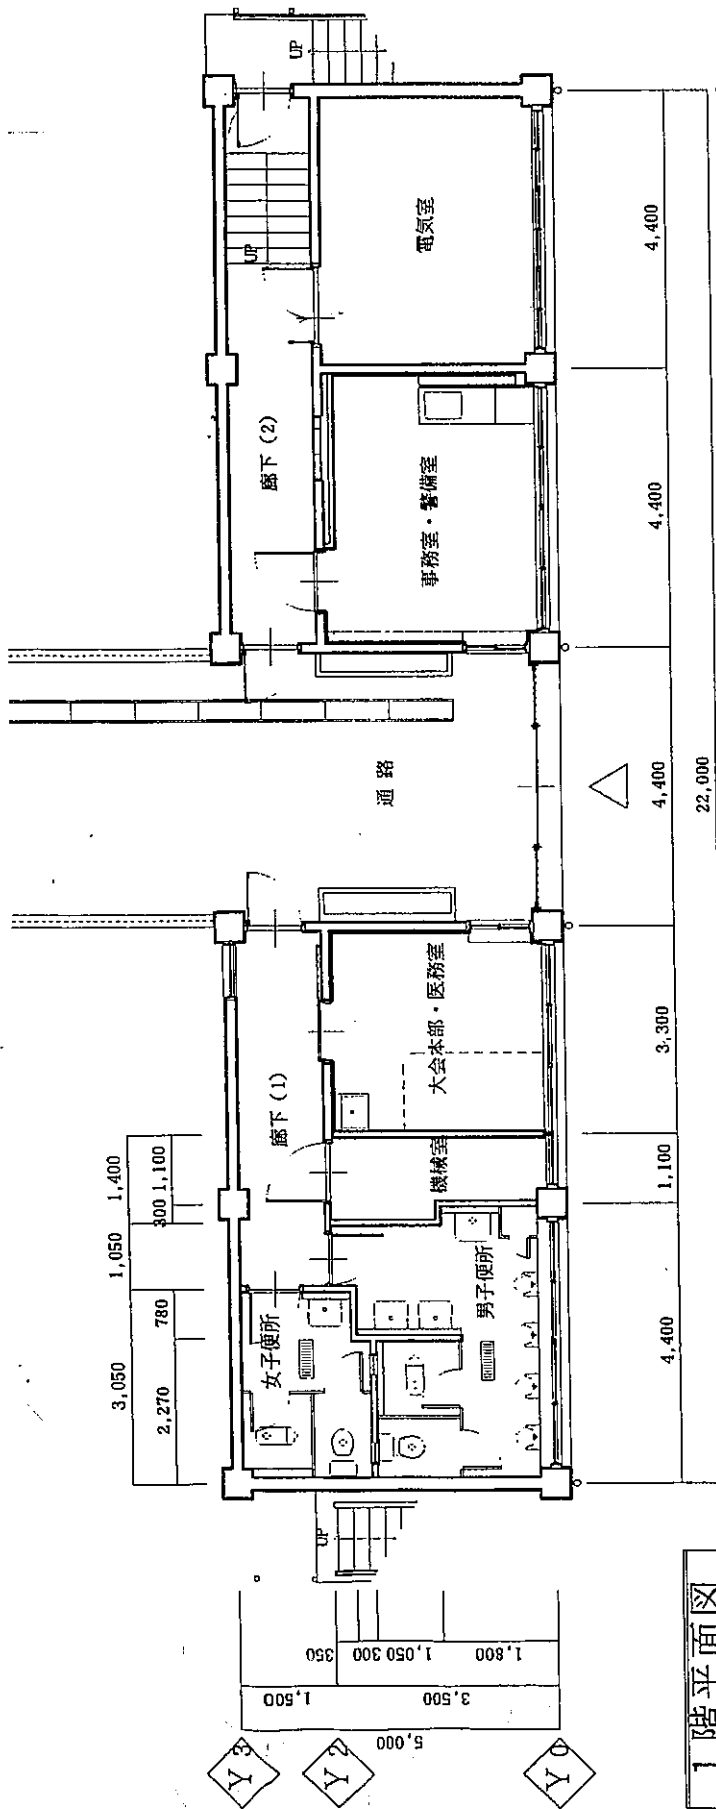

1階平面図

縮尺 1 : 120

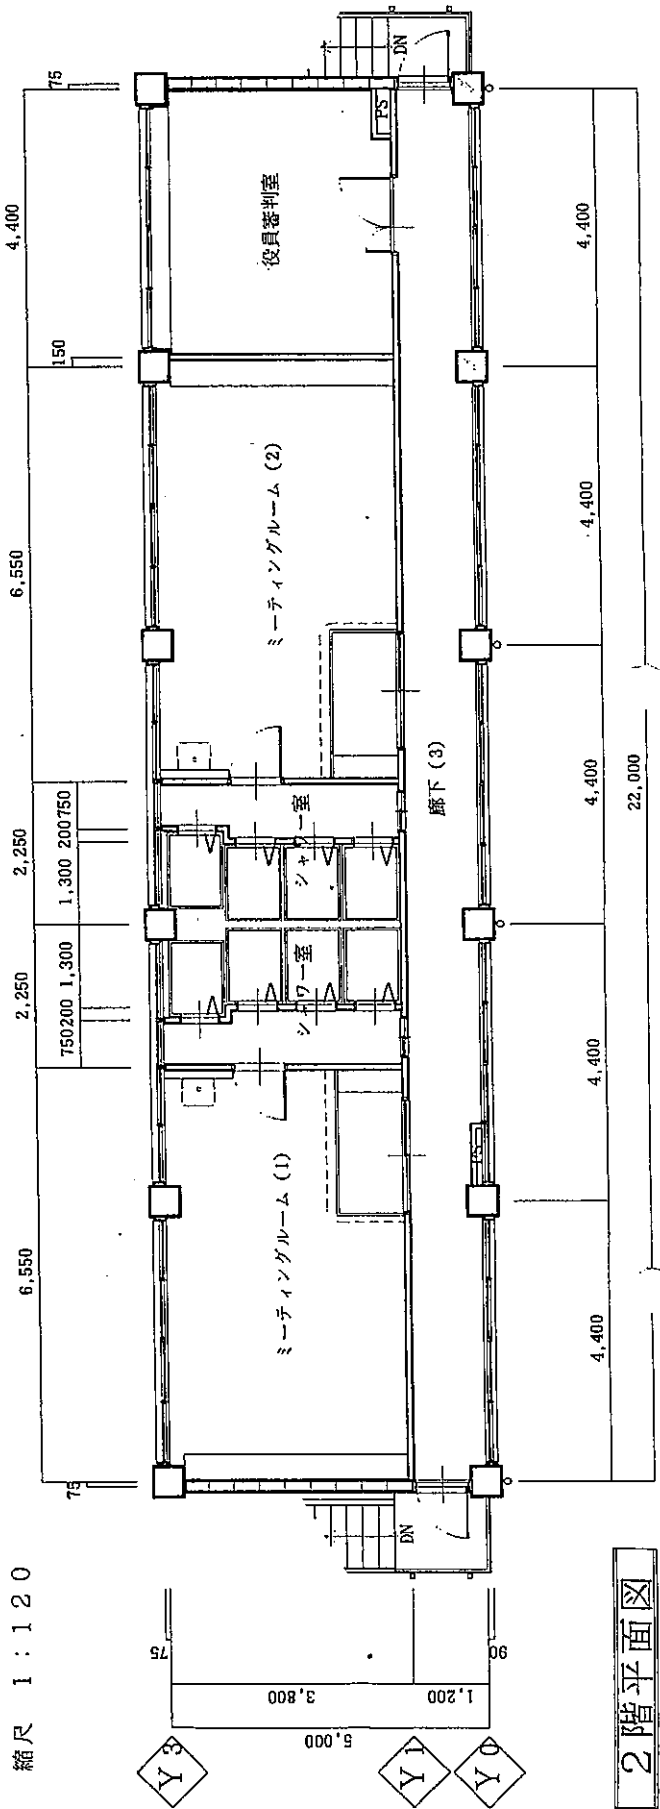

2階平面図