



旧第四銀行住吉町支店

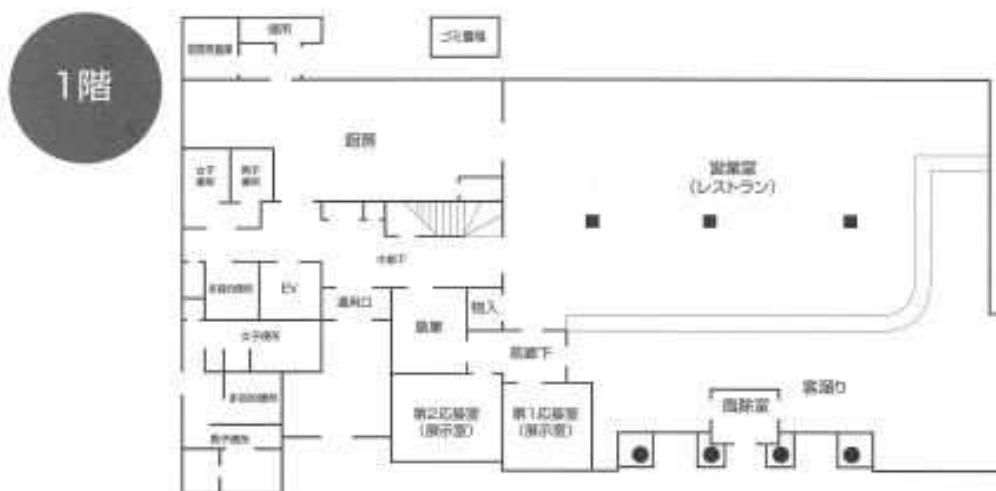

○ 1階平面図詳細

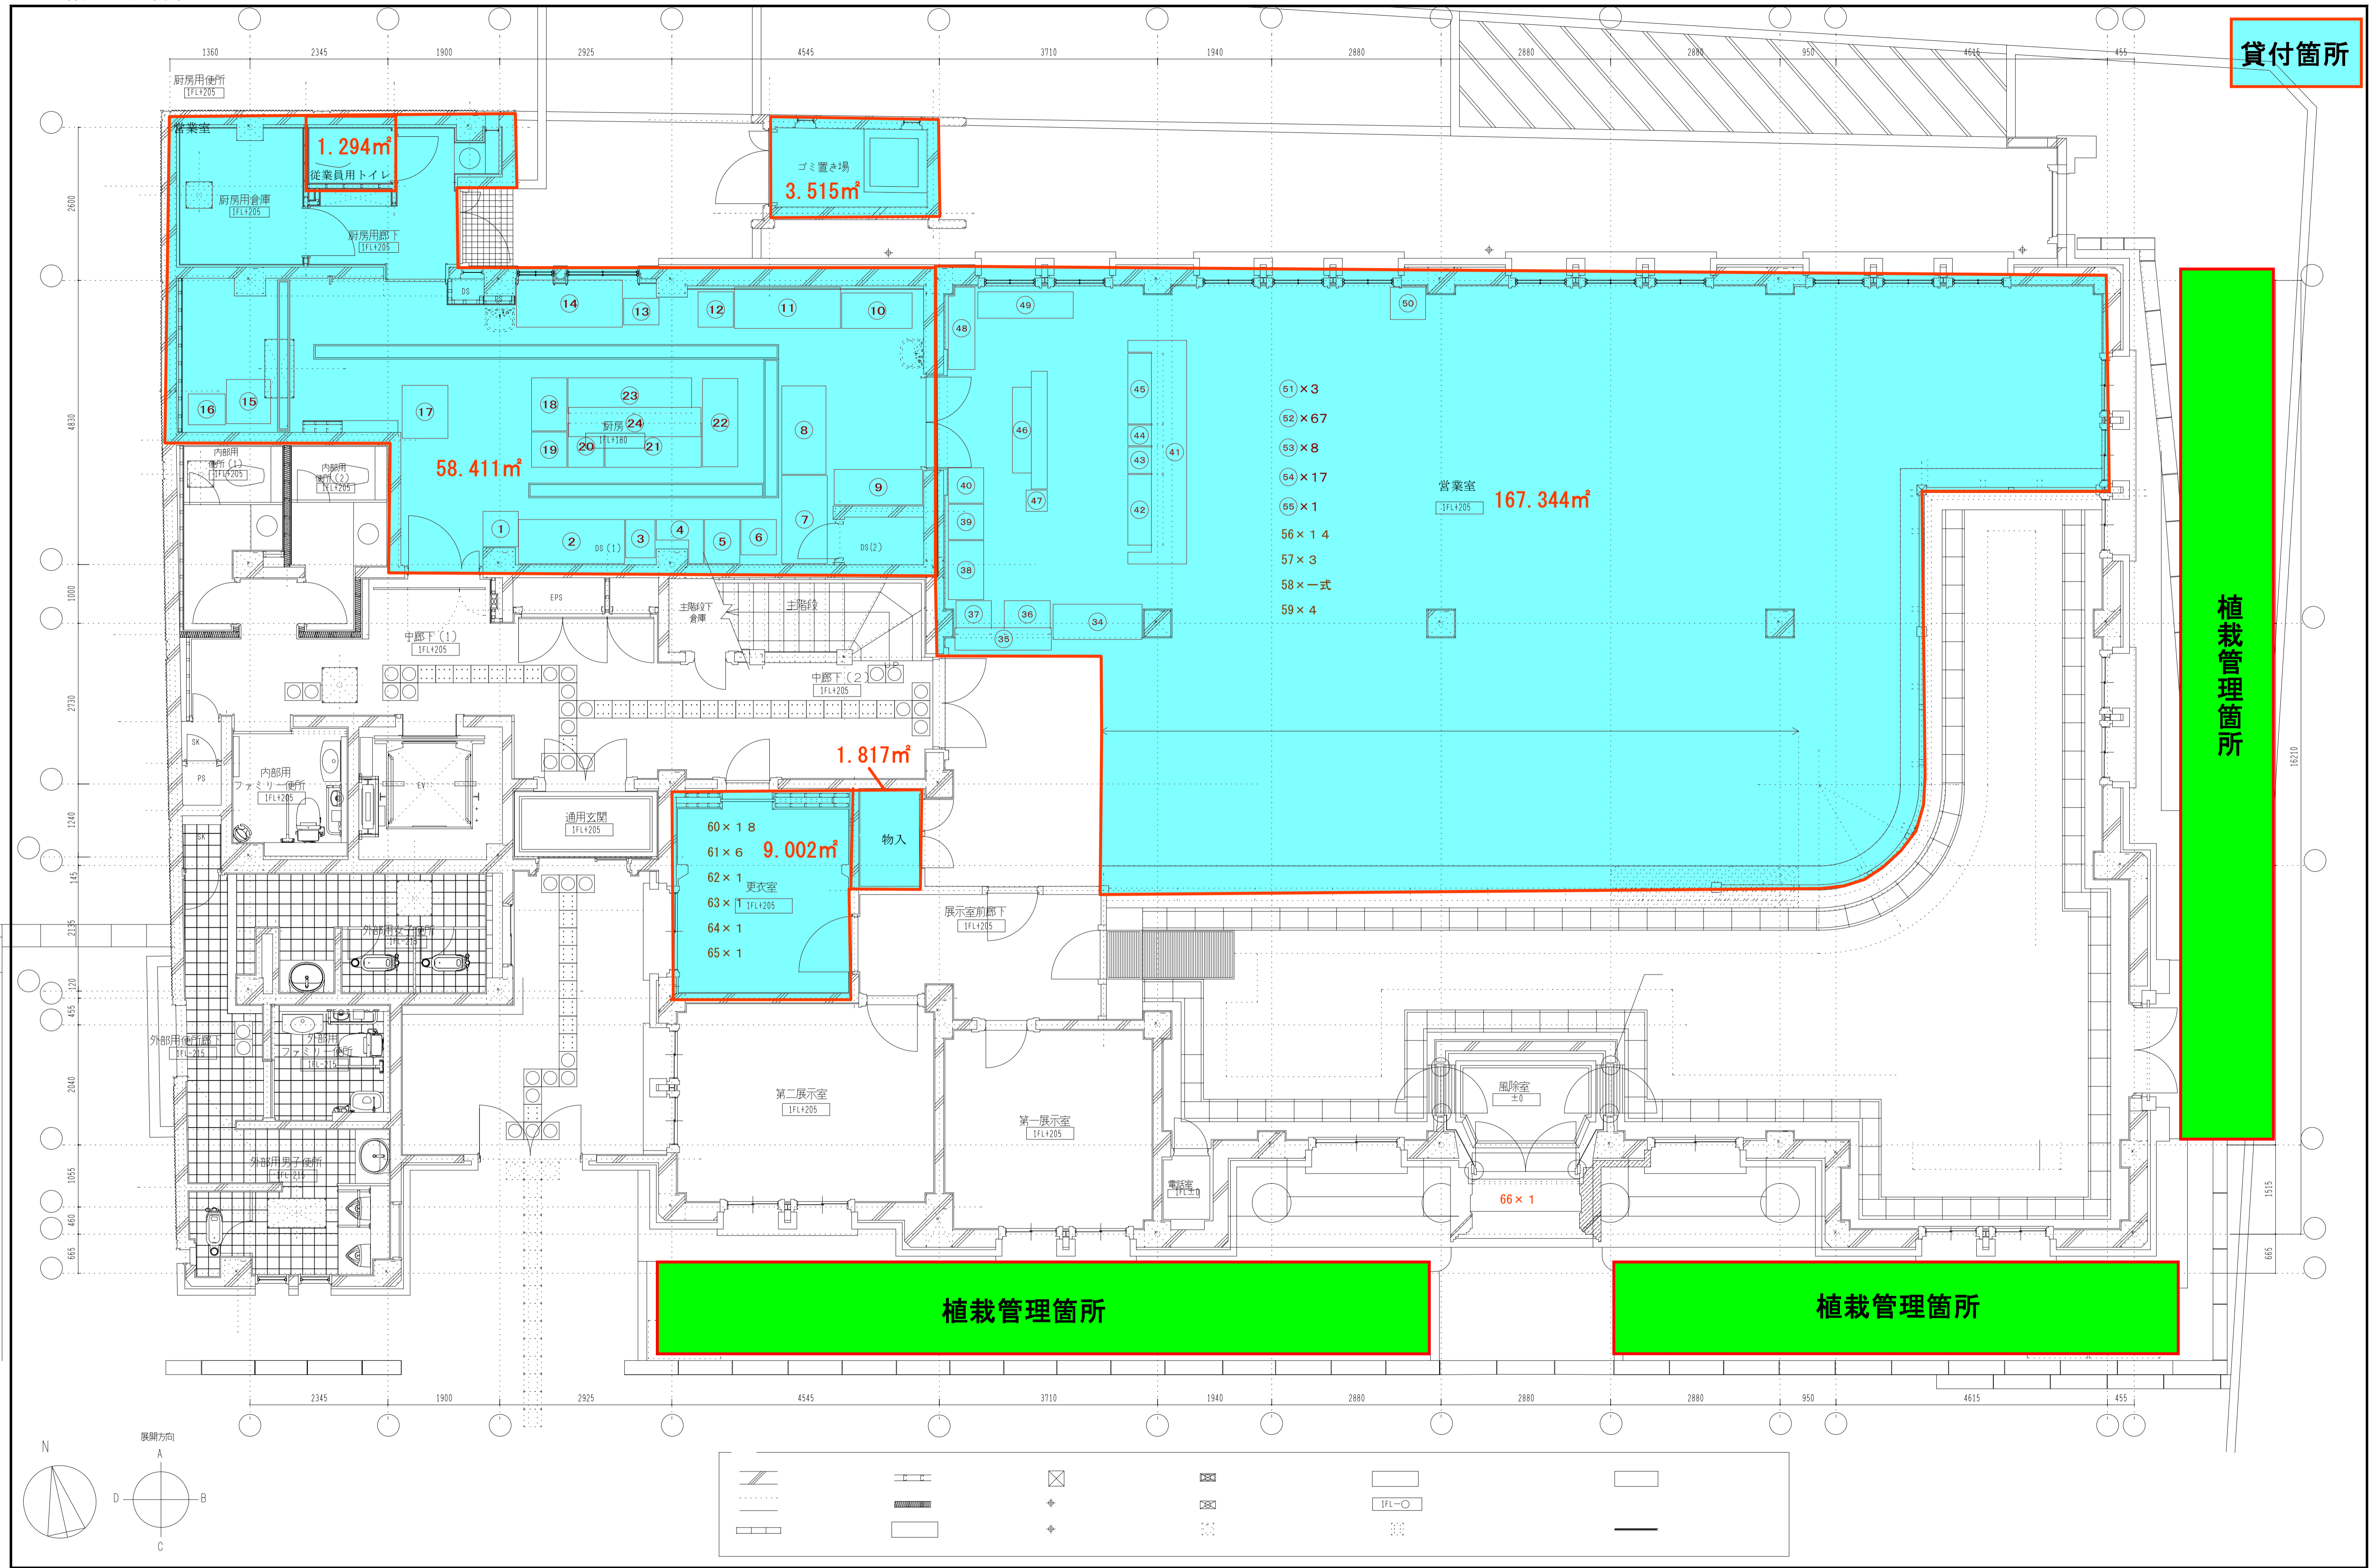

revisions		project no.	1階平面図	図面No.
		date	scale 1/50	
		drawn by	designed by	checked by