


添付資料1 市所有の敷地の範囲

新潟地区広域清掃事務組合 亀田焼却場現況求積図 S=1:500

※ S-12の右側の境界はS-13

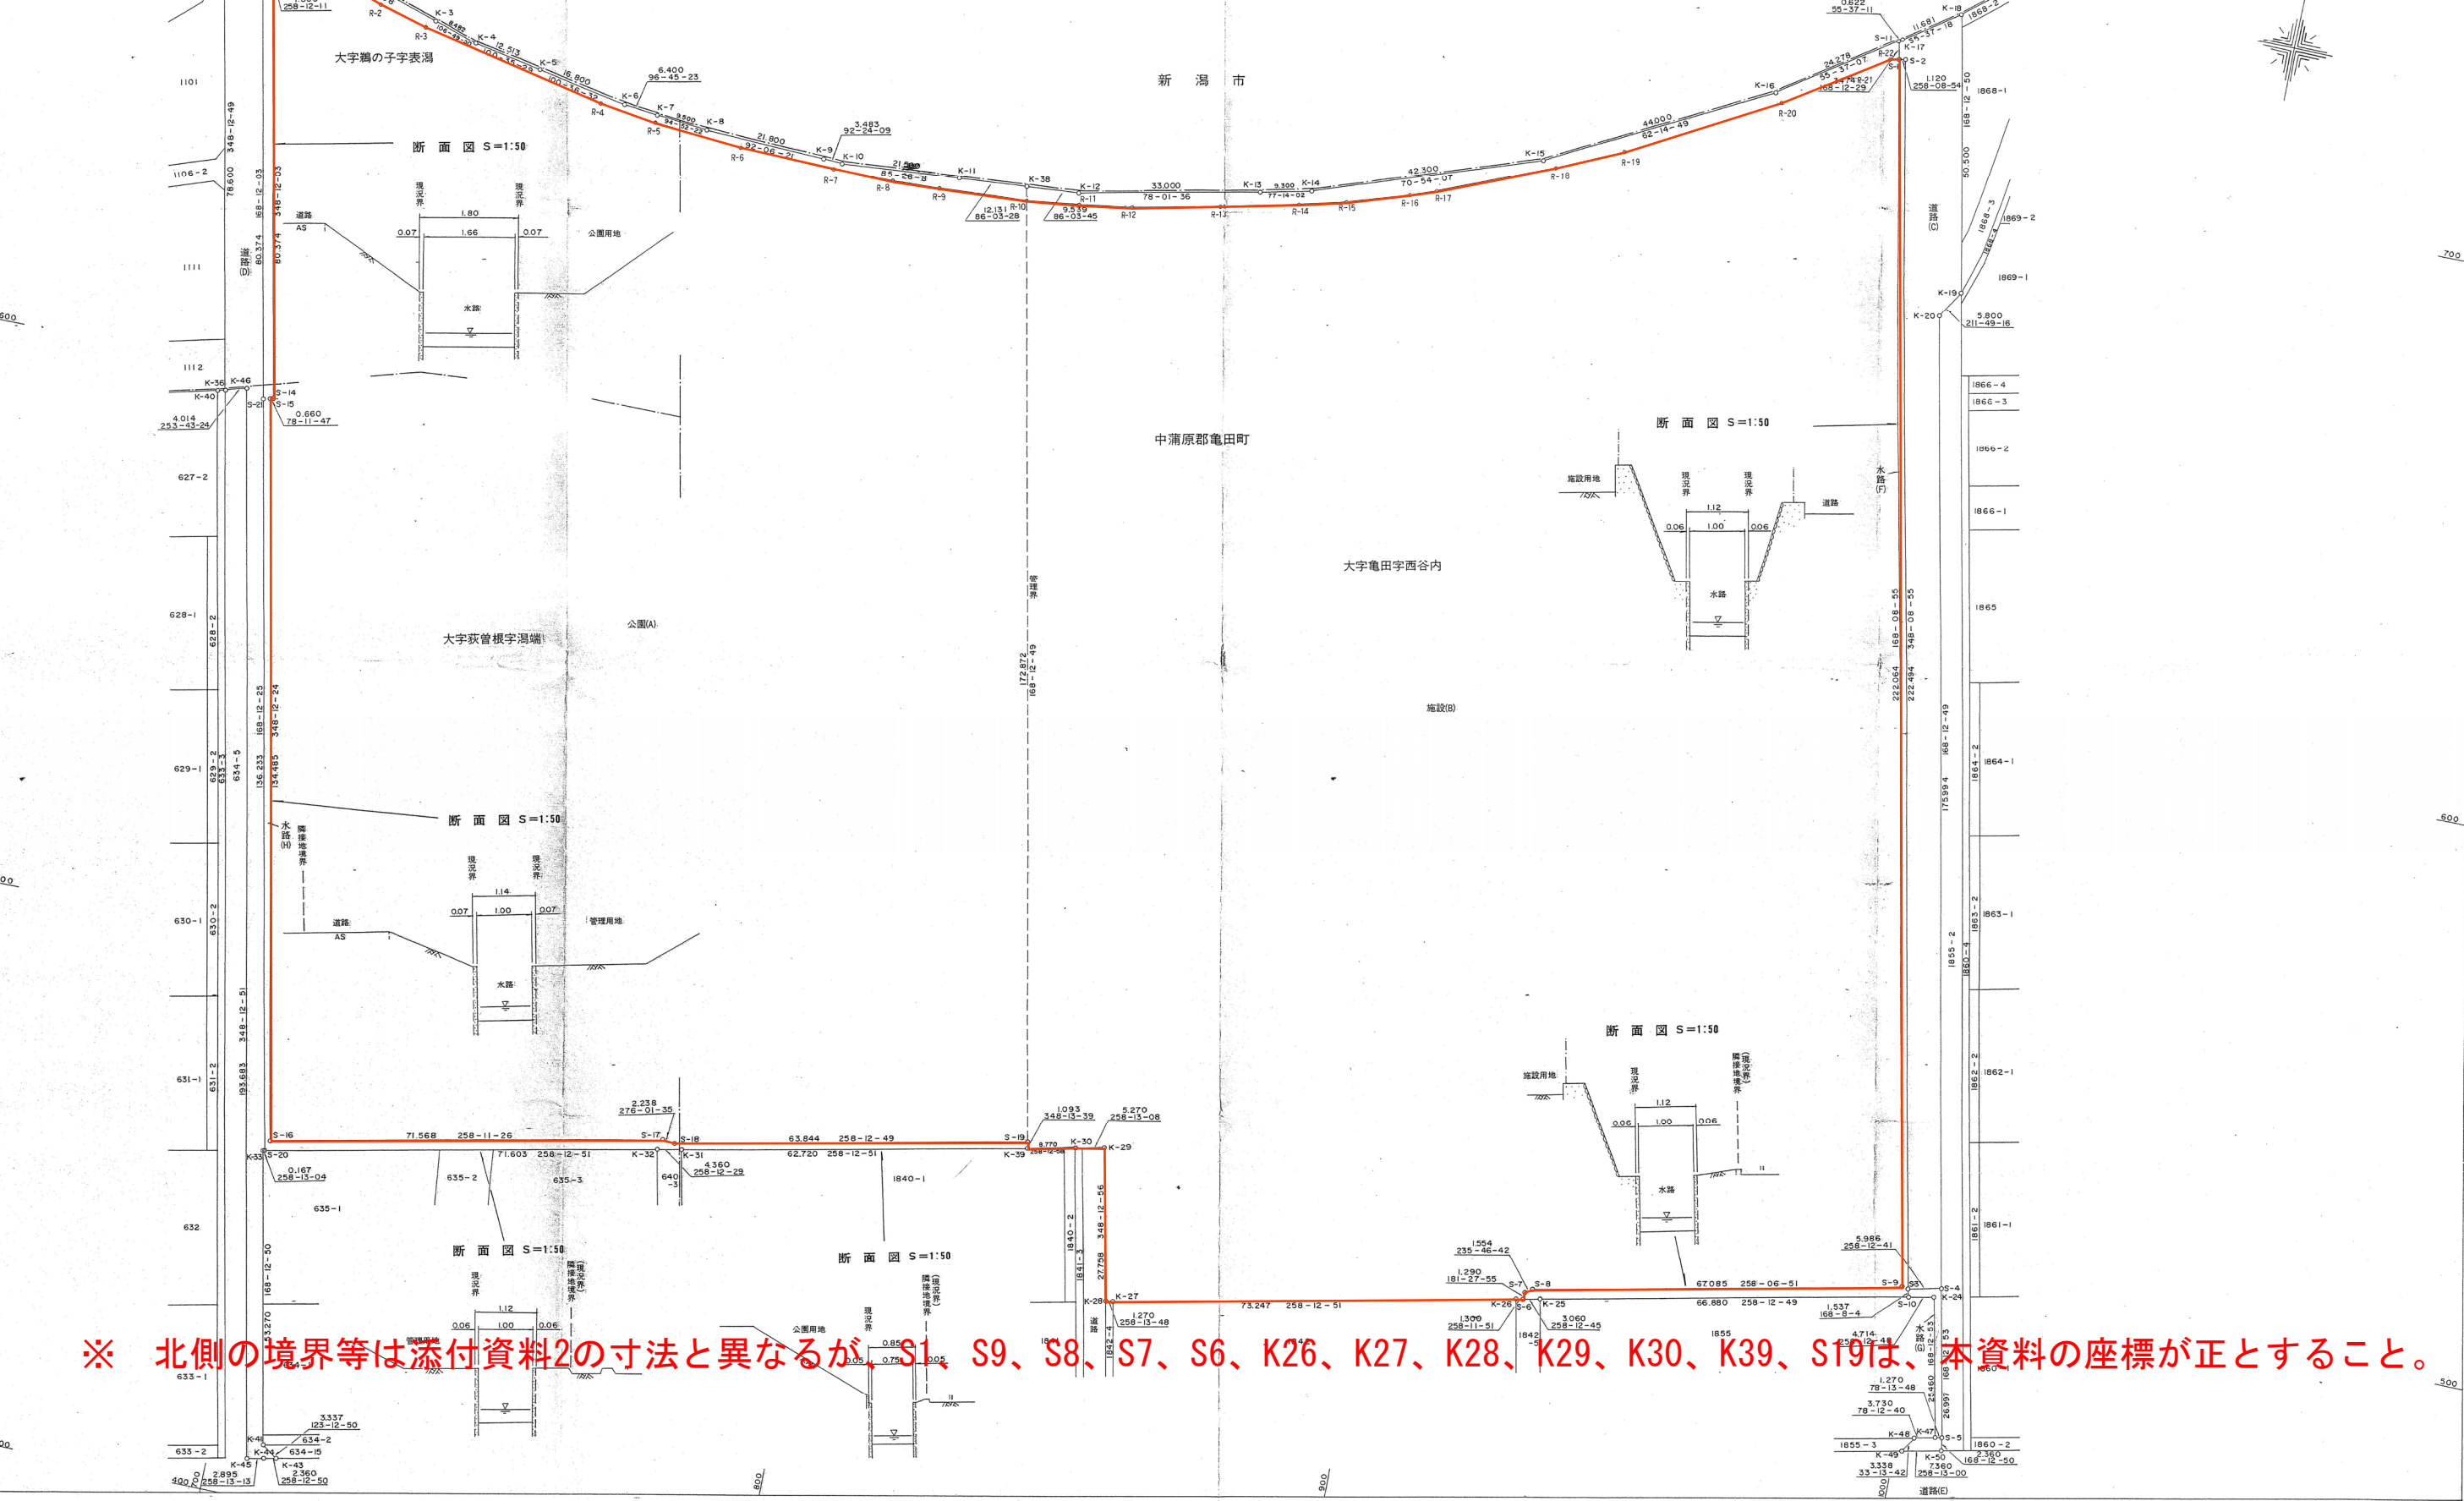

※ 北側の境界等は添付資料2の寸法と異なるが、S1、S9、S8、S7、S6、K26、K27、K28、K29、K30、K39、S19は、本資料の座標が正とすること。

## 座標一覽

境界点番号	点の座標	
	X	Y
K- 1	681.000	649.700
K- 2	679.900	653.150
K- 3	668.706	687.681
K- 4	666.250	695.800
K- 5	663.950	708.100
K- 6	660.857	724.613
K- 7	660.104	730.969
K- 8	659.297	740.435
K- 9	658.496	762.220
K-10	658.350	765.700
K-11	660.061	787.132
K-12	661.550	808.750
K-13	668.396	841.032
K-14	670.451	850.102
K-15	684.291	890.074
K-16	704.780	929.012
K-17	718.841	949.562
K-18	725.437	959.203
K-19	676.002	969.518
K-20	671.074	966.460
K-21	665.946	962.256
K-22	664.349	962.589
K-23	668.216	965.759
K-24	497.027	1001.480
K-25	482.403	931.395
K-26	481.512	927.127
K-27	466.551	855.424
K-28	466.292	854.181
K-29	493.465	848.512
K-30	492.389	843.353
K-31	477.787	773.370
K-32	476.896	769.102
K-33	462.237	698.846
K-34	461.905	697.255
K-35	596.696	669.130
K-36	595.136	664.072
K-37	673.449	647.731
K-38	660.895	799.234
K-39	490.598	834.768

点番号	点 の 座 標	
	X	Y
S-1	715.089	949.759
S-2	715.319	950.855
S-3	497.568	996.549
S-10	496.064	996.865
K-25	482.403	931.395
S-6	481.778	928.400
S-7	483.068	928.433
S-8	483.942	929.718
S-9	497.759	995.365
S-1	715.089	949.759

点番号	点 の 座 標	
	X	Y
S-12	674.304	654.731
S-13	674.672	656.493
S-14	595.996	672.928
S-15	595.861	672.282
S-16	464.215	699.768
S-17	478.862	769.821
S-18	478.627	772.047
S-19	491.668	834.545
K-39	490.598	834.768
K-31	477.787	773.370
K-32	476.896	769.102
S-20	462.271	699.009
S-21	595.628	671.166
S-12	674.304	654.731

点番号	X	Y
K- 1	680.872	650.101
K- 2	679.900	653.150
K- 3	668.706	687.681
K- 4	666.250	695.800
K- 5	663.950	708.100
K- 6	660.857	724.613
K0 1	660.116	730.872
K0 8	658.835	731.139
R- 4	660.250	720.400
R 3'	666.945	686.272
R 2'	669.791	677.615
R 1'	675.775	659.441
K0 5	679.132	649.639
K- 1	680.872	650.101

点番号	X	Y
K0 1	660.116	730.872
K- 7	660.104	730.969
K- 8	659.297	740.435
K- 9	658.496	762.220
K-10	658.350	765.700
K-11	660.061	787.132
K-38	660.895	799.234
K-12	661.550	808.750
K-13	668.396	841.032
K-14	670.451	850.102
K-15	684.291	890.074
K-16	704.780	929.012
K-17	718.841	949.562
K-18	725.437	959.203
K012	723.132	959.684
S- 2	715.319	950.855
S- 1	715.089	949.759
R-22	714.900	948.200
R-21	710.200	941.550
R-20	703.200	930.450
R-19	688.850	904.200
R-18	683.550	892.650
R-17	675.100	872.400
R-16	673.400	867.800
R-15	669.800	856.700
R-14	667.600	848.350
R-13	664.350	834.400
R12'	661.238	818.766
R11'	659.650	809.291
R10'	658.506	799.734
R 9'	657.424	783.950
R 8'	657.232	775.439
R- 7	657.150	764.450
R 6'	657.556	747.103
K0 8	658.835	731.139
K0 1	660.116	730.872