



竹尾配水場案内図 S=1/2500

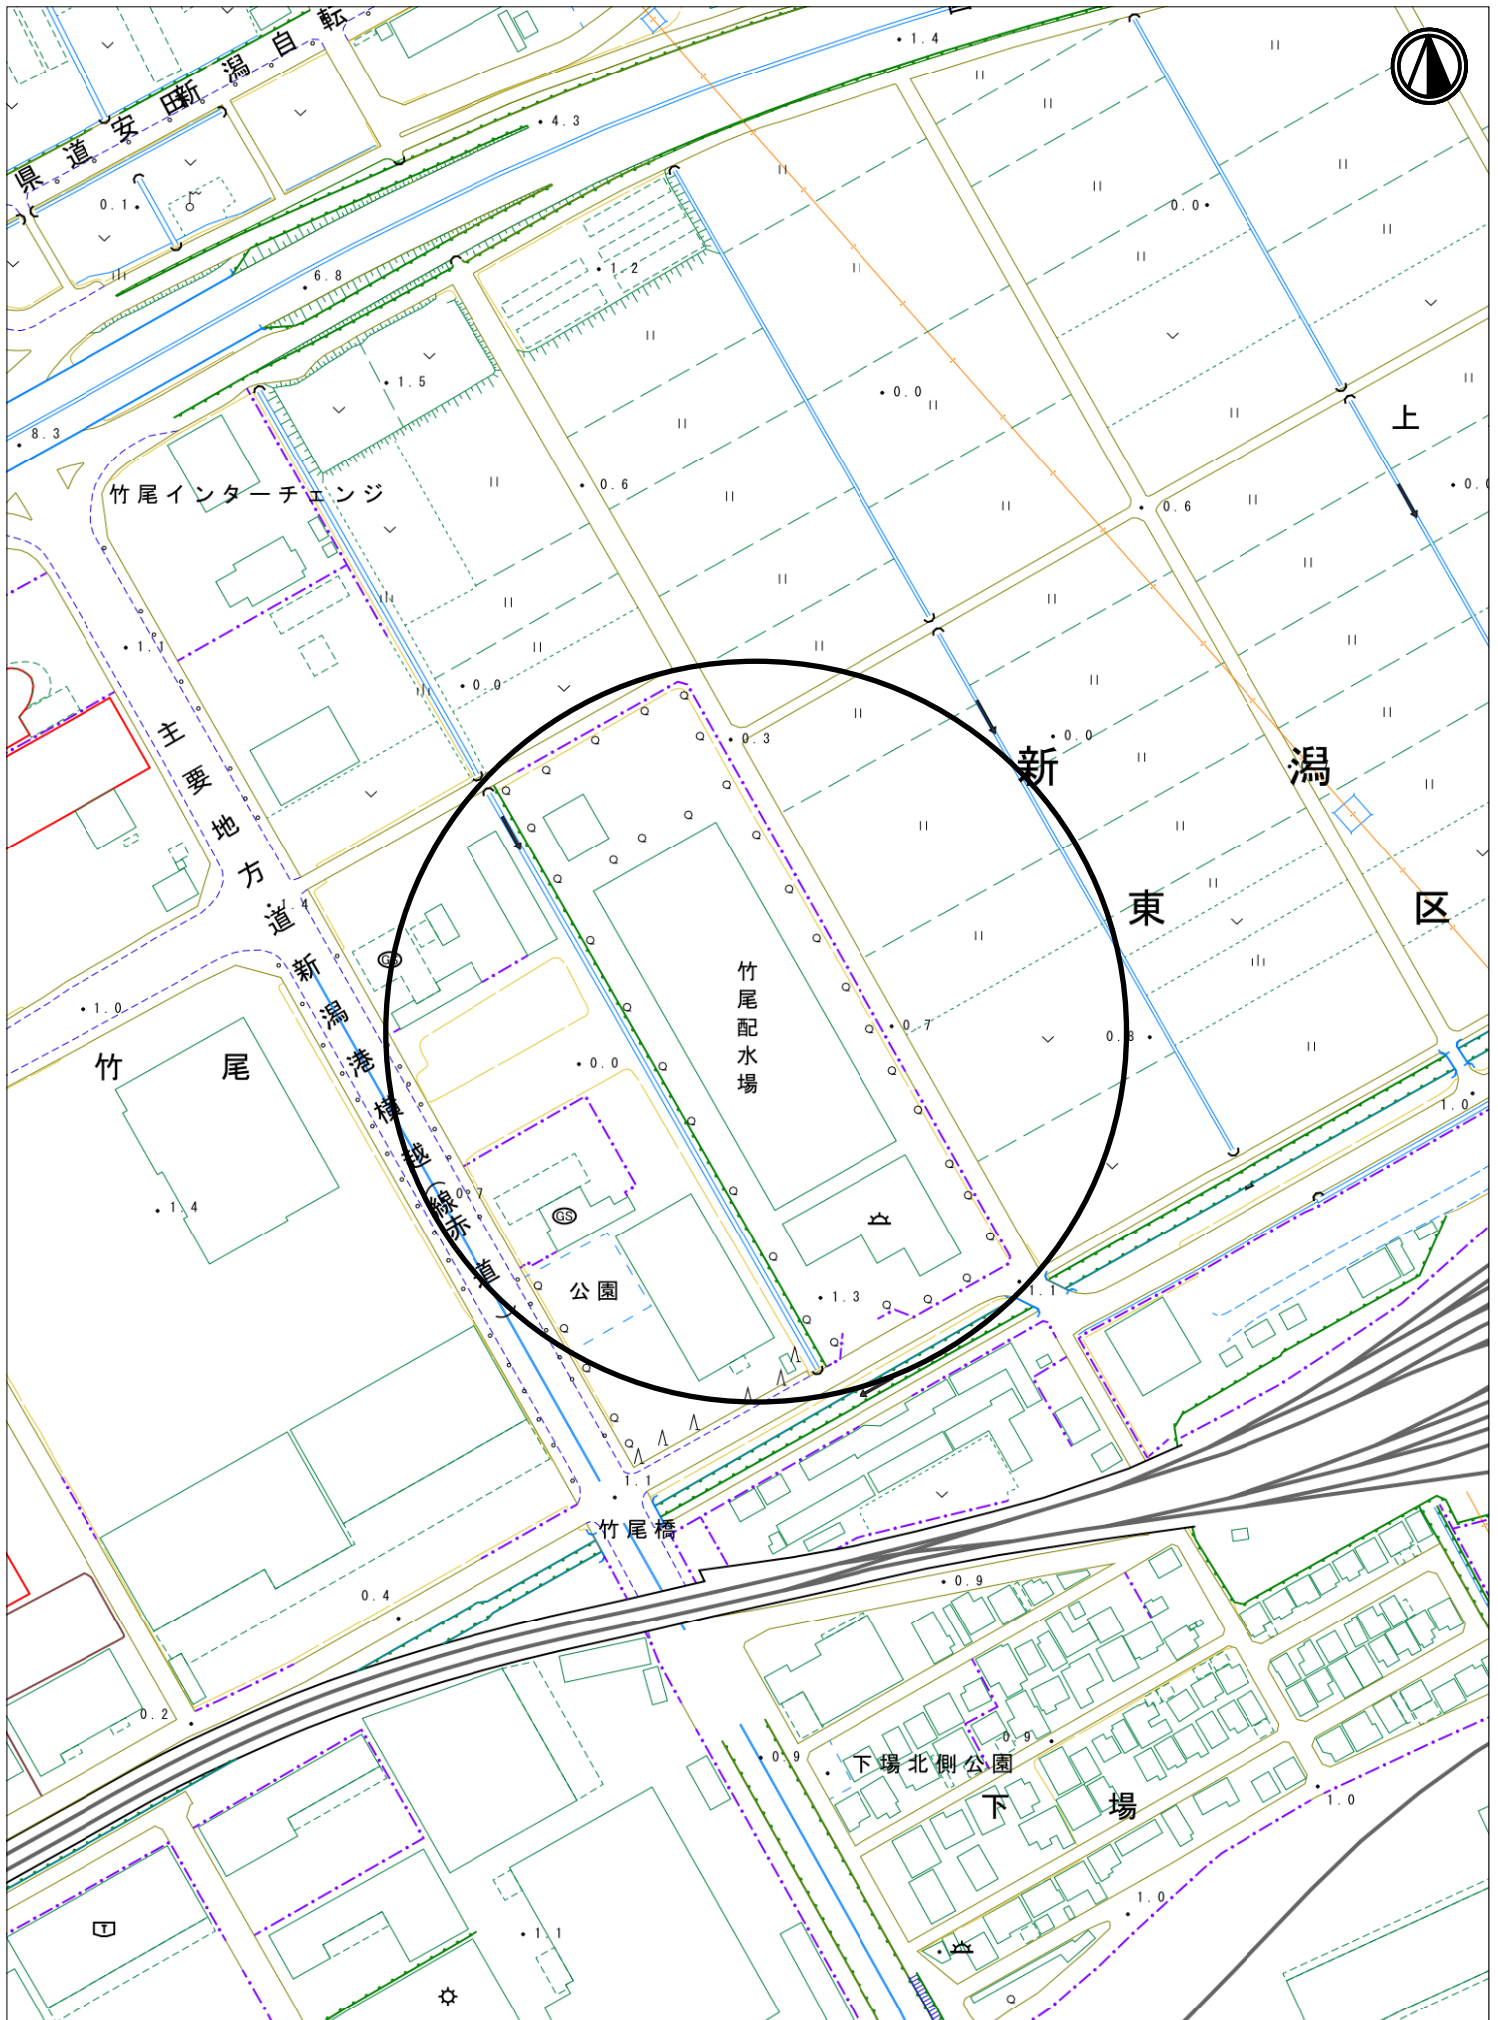

南浜配水場案内図 S=1/2500

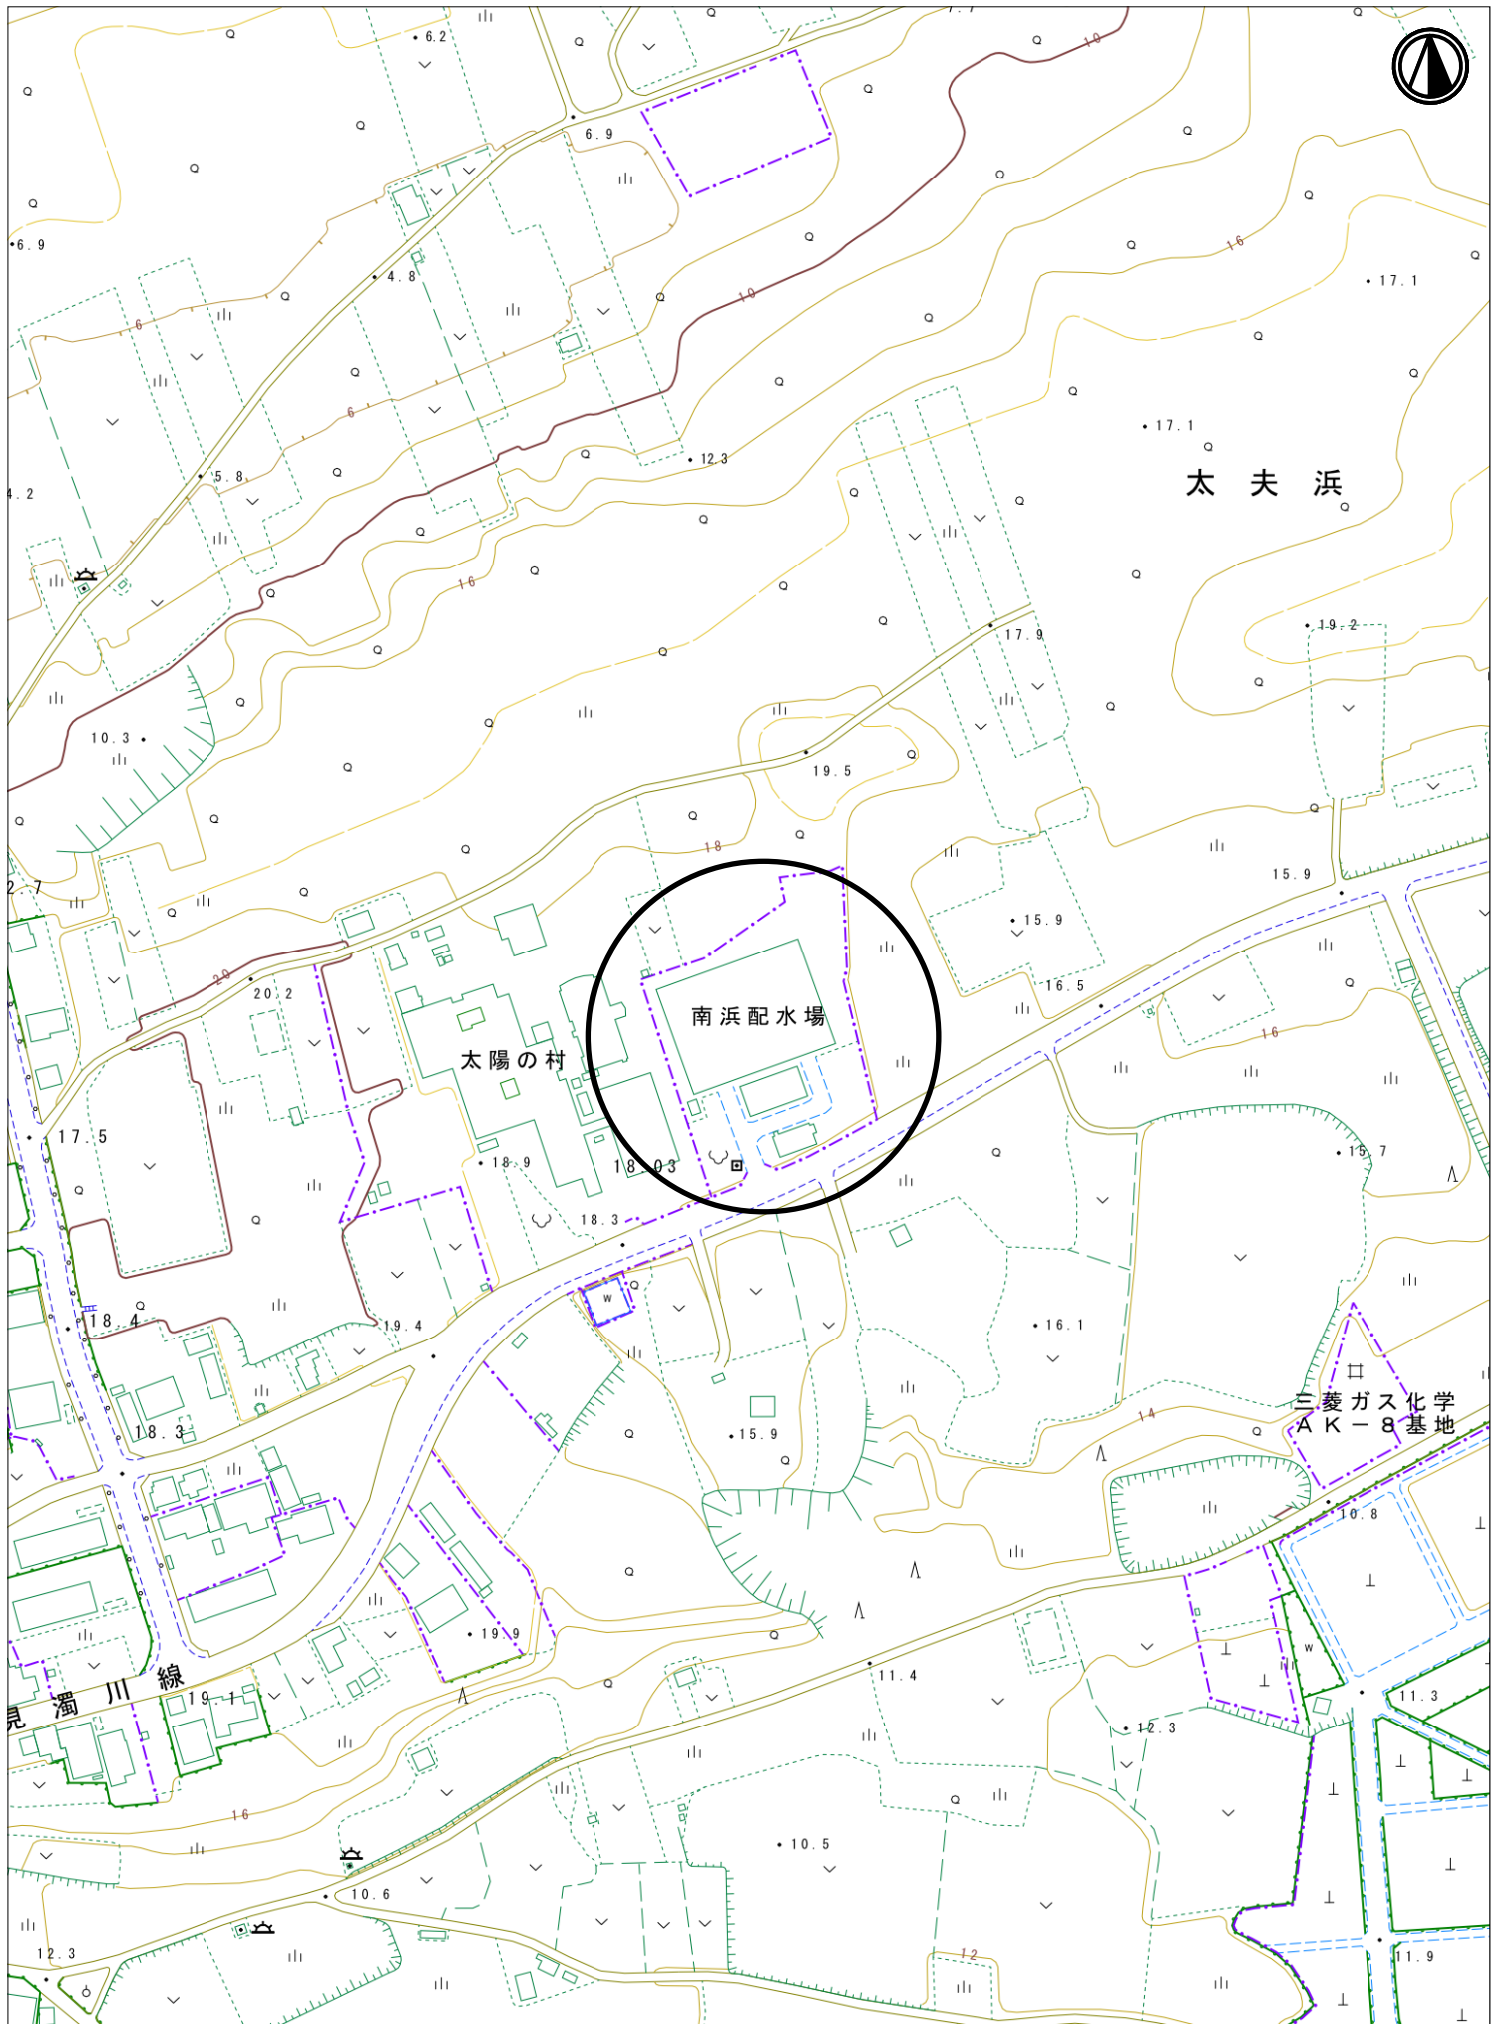

**1/2500**

0

100

200m



内島見配水場案内図 S=1/2500

