


南山配水場案内図 S=1/2500

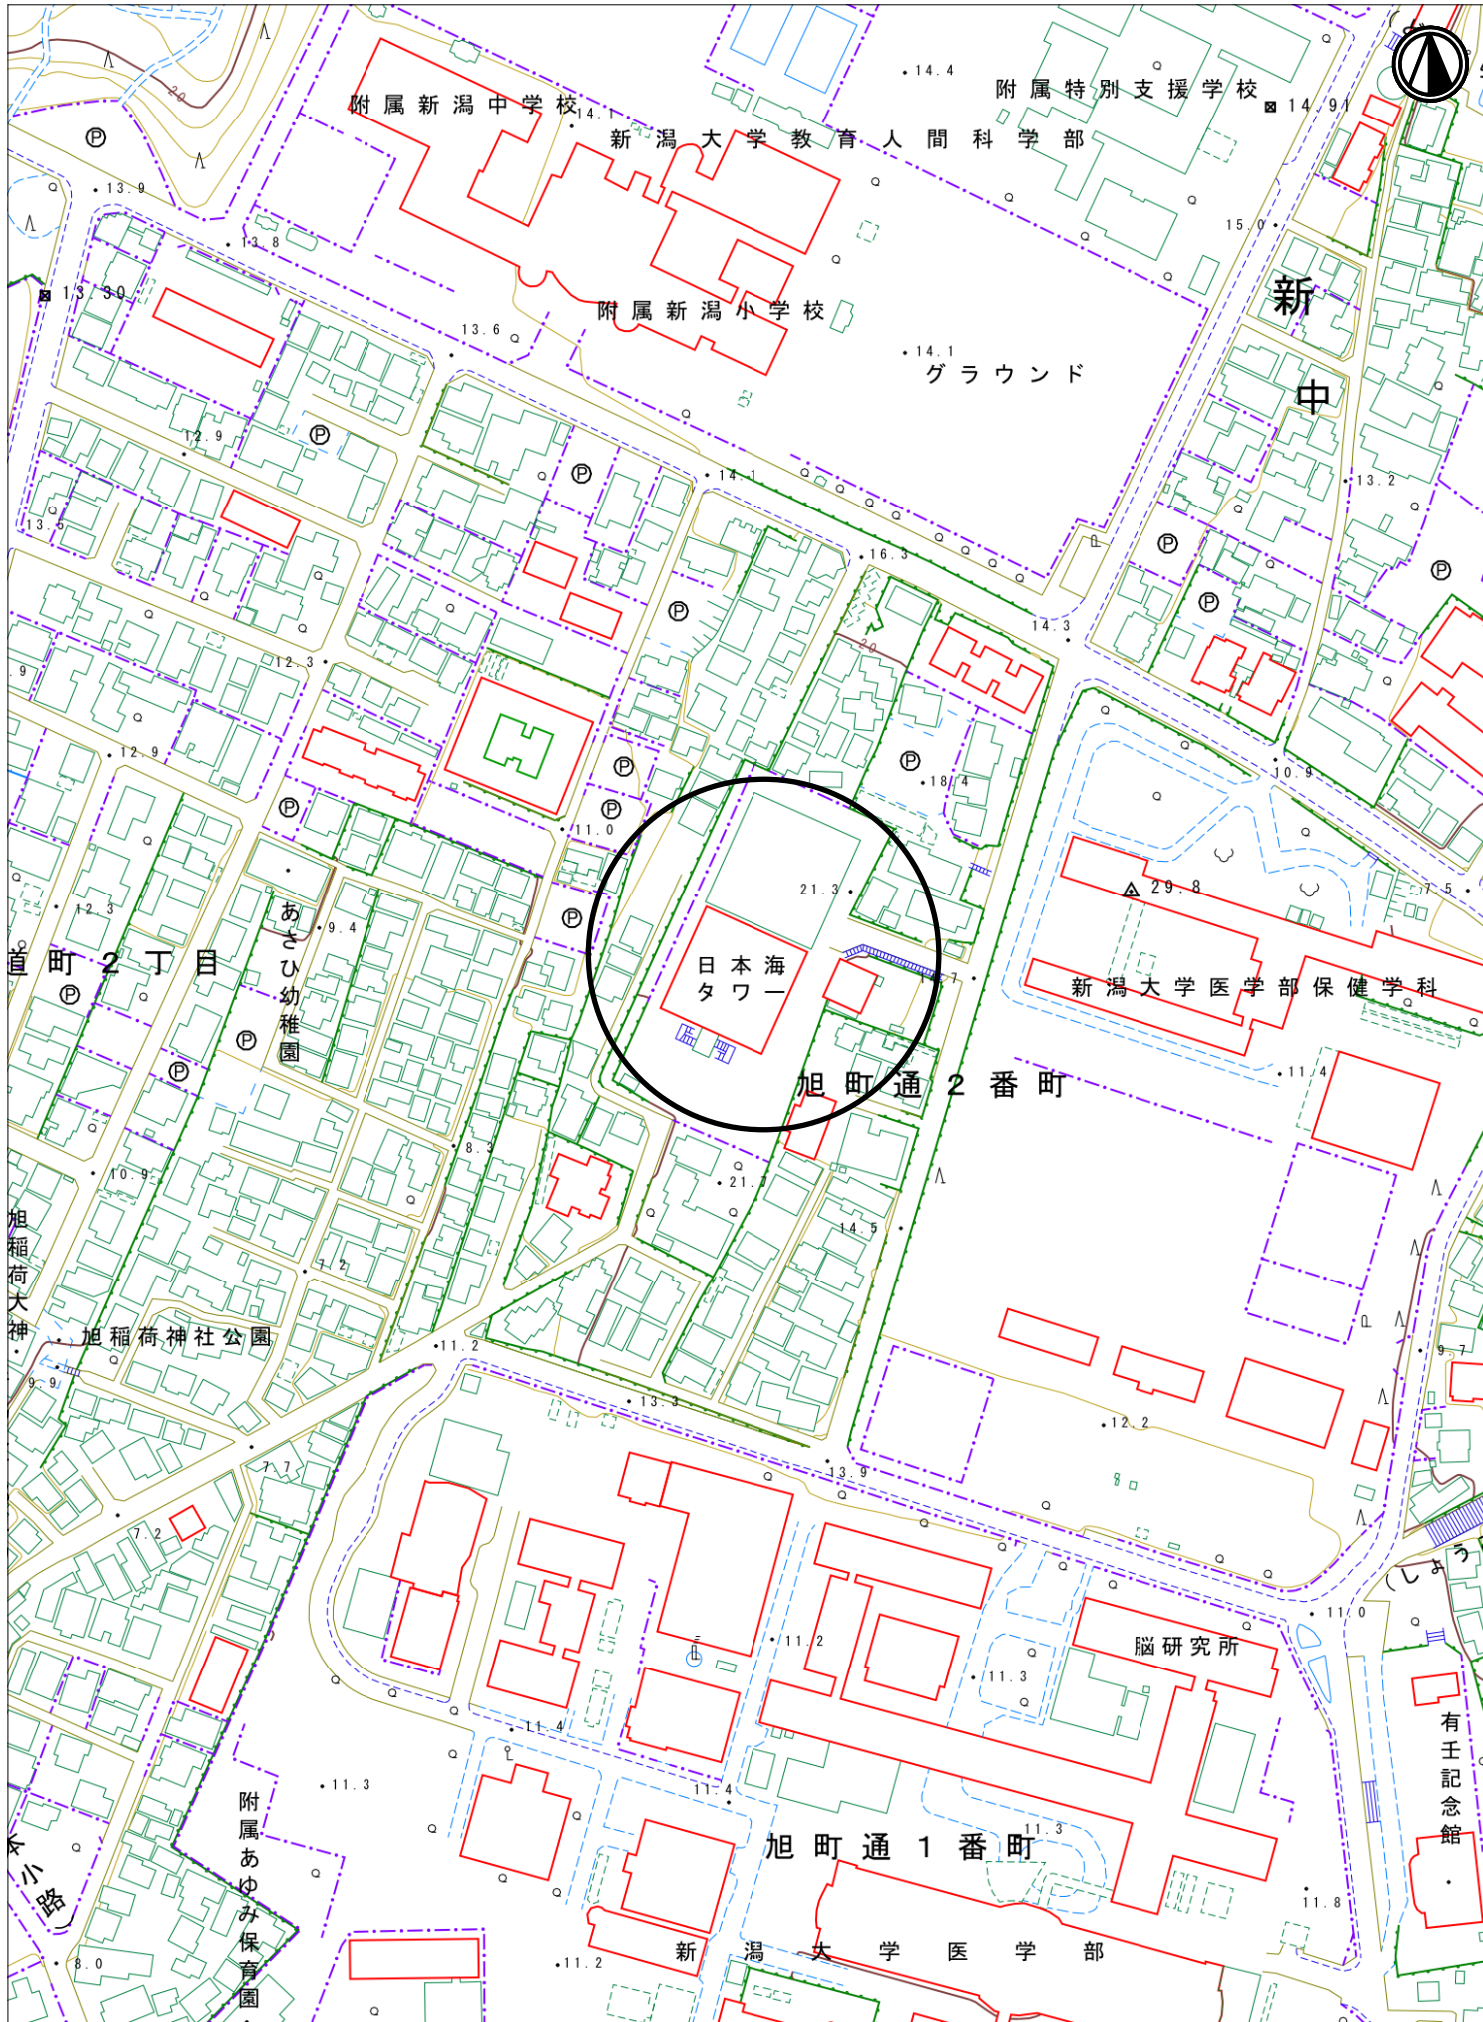



内野配水場案内図 S=1/2500

