


04-07-01 両川(1/7)

予定建築物の用途：戸建住宅・店舗等兼用住宅・共同住宅

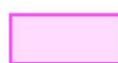

凡例

-  既存集落区域
-  市街化区域



04-07-02
両川(2/7)

04-07-02 両川(2/7)

予定建築物の用途：戸建住宅・店舗等兼用住宅・共同住宅



04-07-03
両川(3/7)

04-07-01
両川(1/7)

凡例

-  既存集落区域
-  市街化区域

1:2,500



04-07-03 両川(3/7)

予定建築物の用途：戸建住宅・店舗等兼用住宅・共同住宅



04-07-04
両川(4/7)

04-07-02
両川(2/7)

凡例


-  既存集落区域
-  市街化区域

1:2,500





04-07-03
両川(3/7)

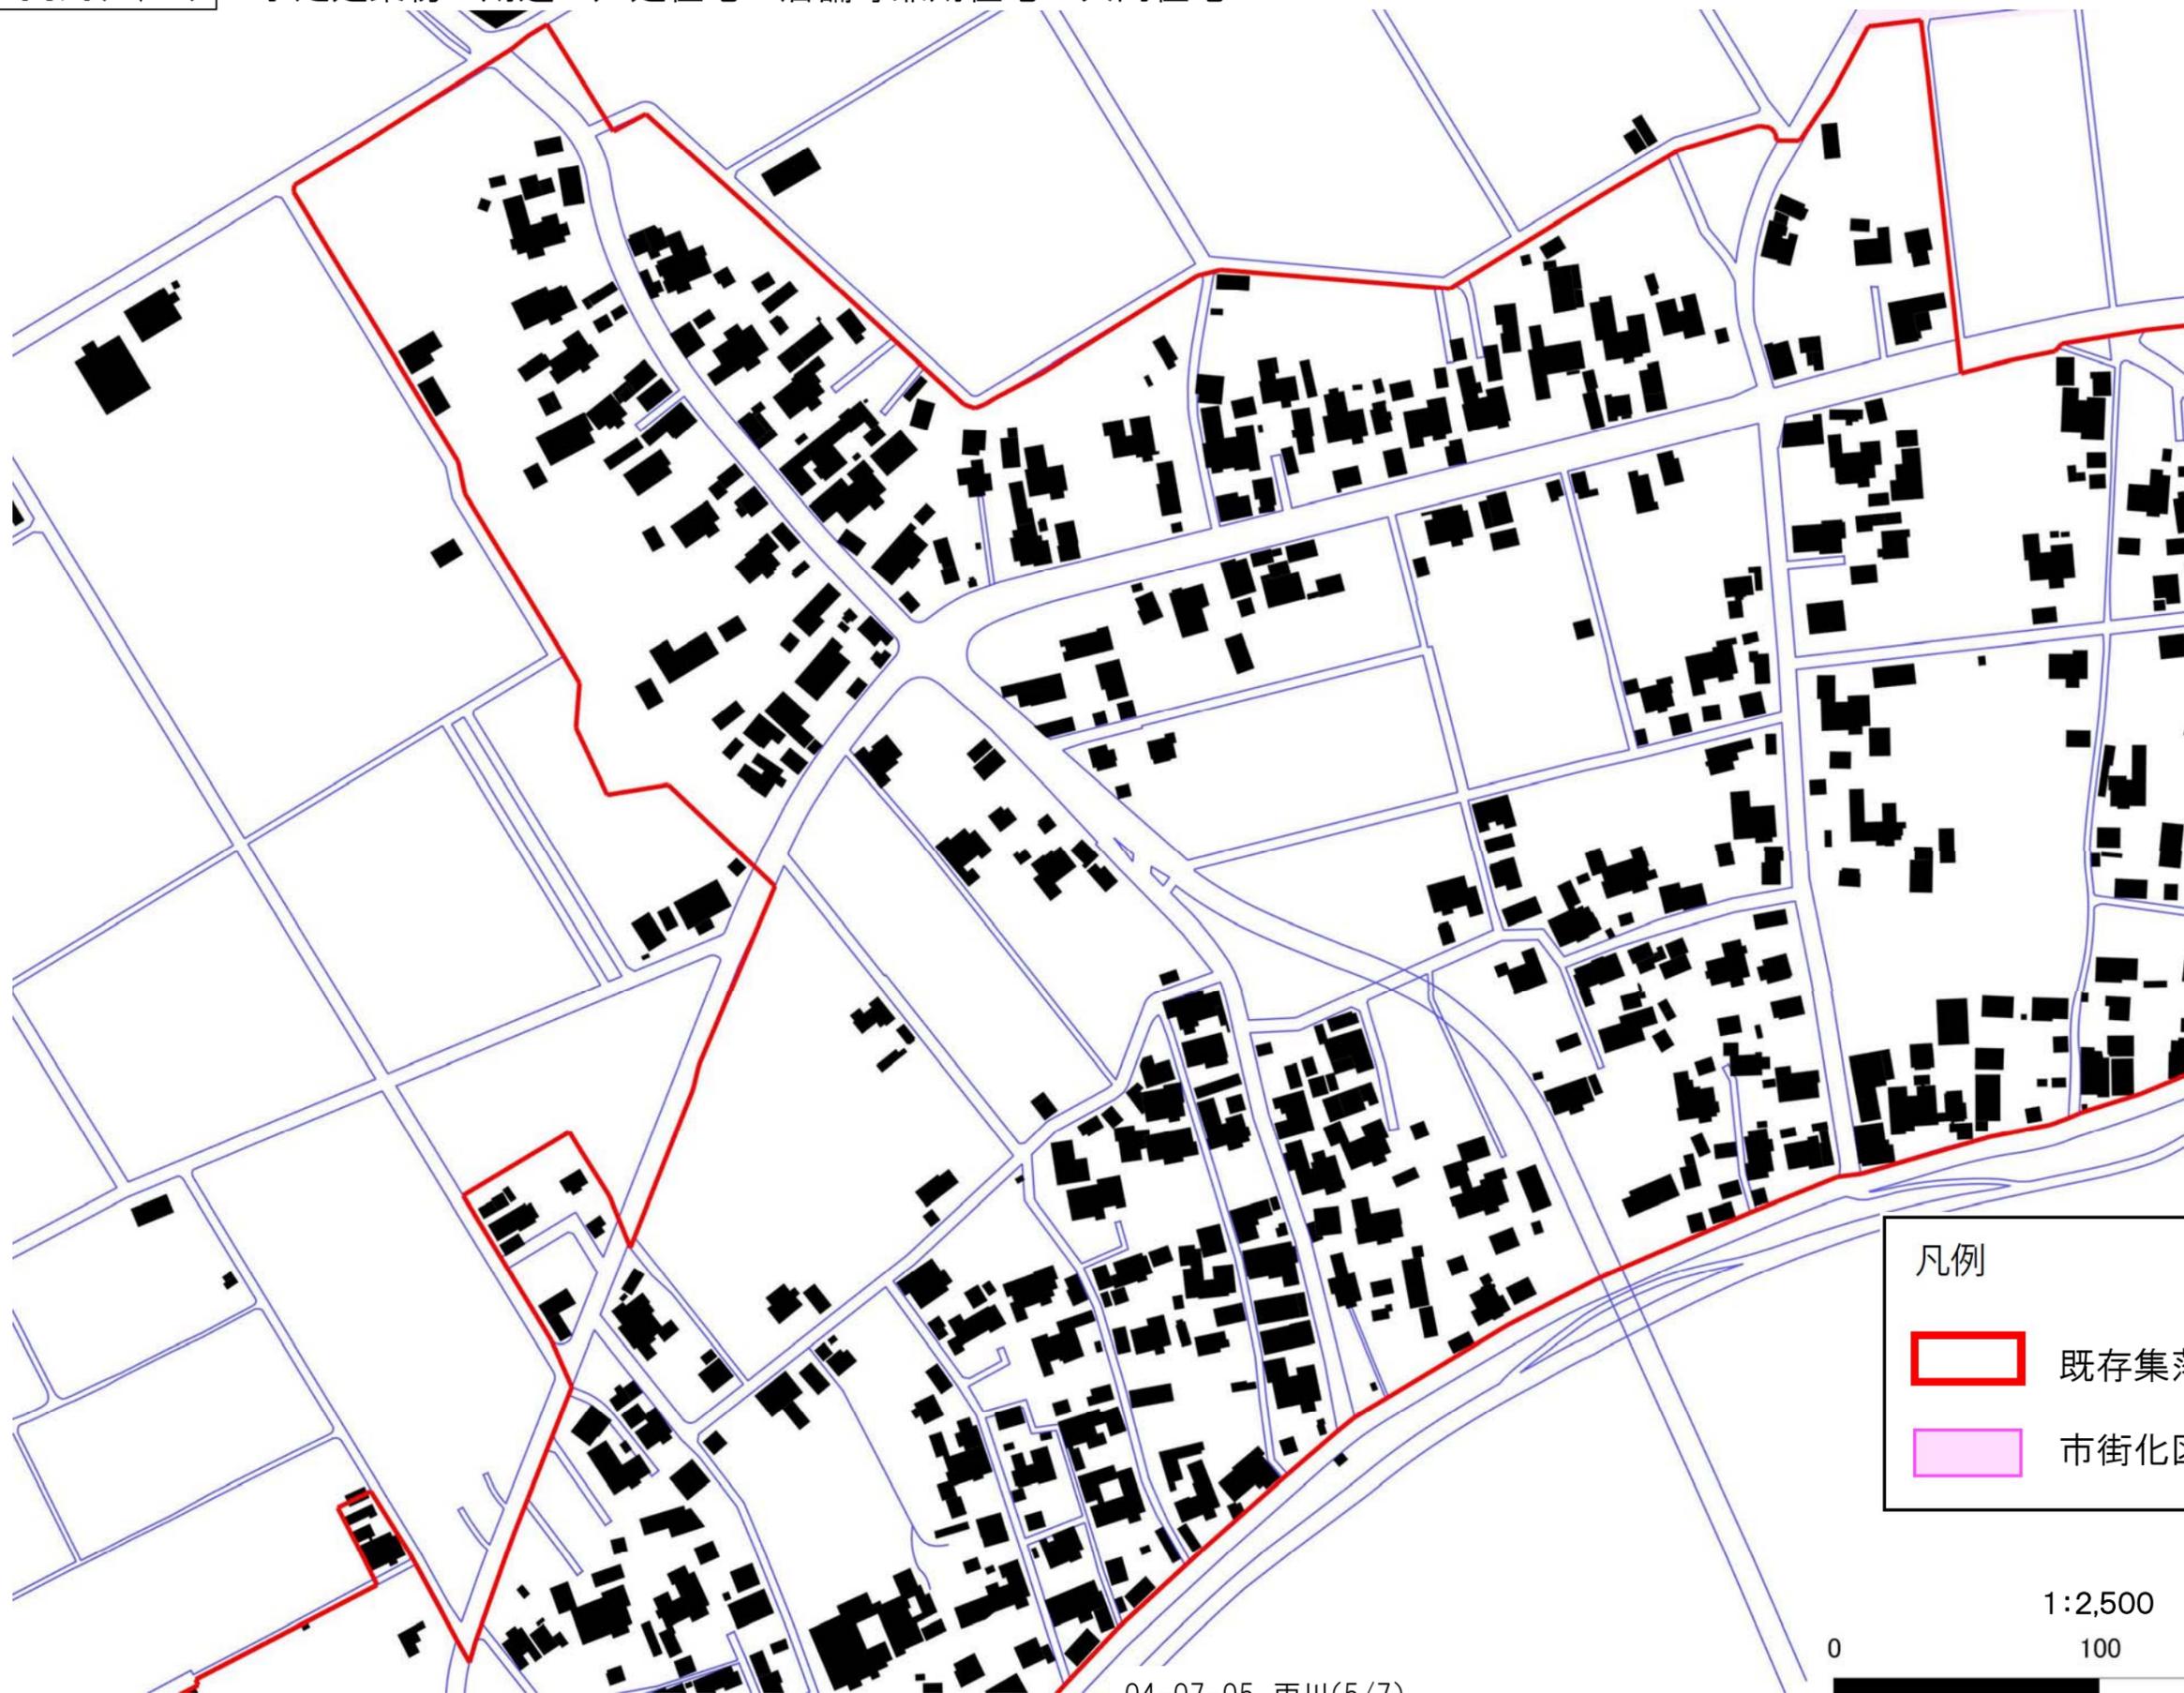

凡例

	既存集落区域
	市街化区域

1:2,500



04-07-05 両川(5/7)

04-07-05 両川(5/7)

予定建築物の用途：戸建住宅・店舗等兼用住宅・共同住宅



04-07-06 両川(6/7)

予定建築物の用途：戸建住宅・店舗等兼用住宅・共同住宅


04-07-07
両川(7/7)




04-07-05
両川(5/7)

凡例

-  既存集落区域
-  市街化区域

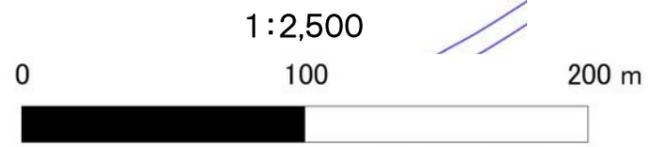

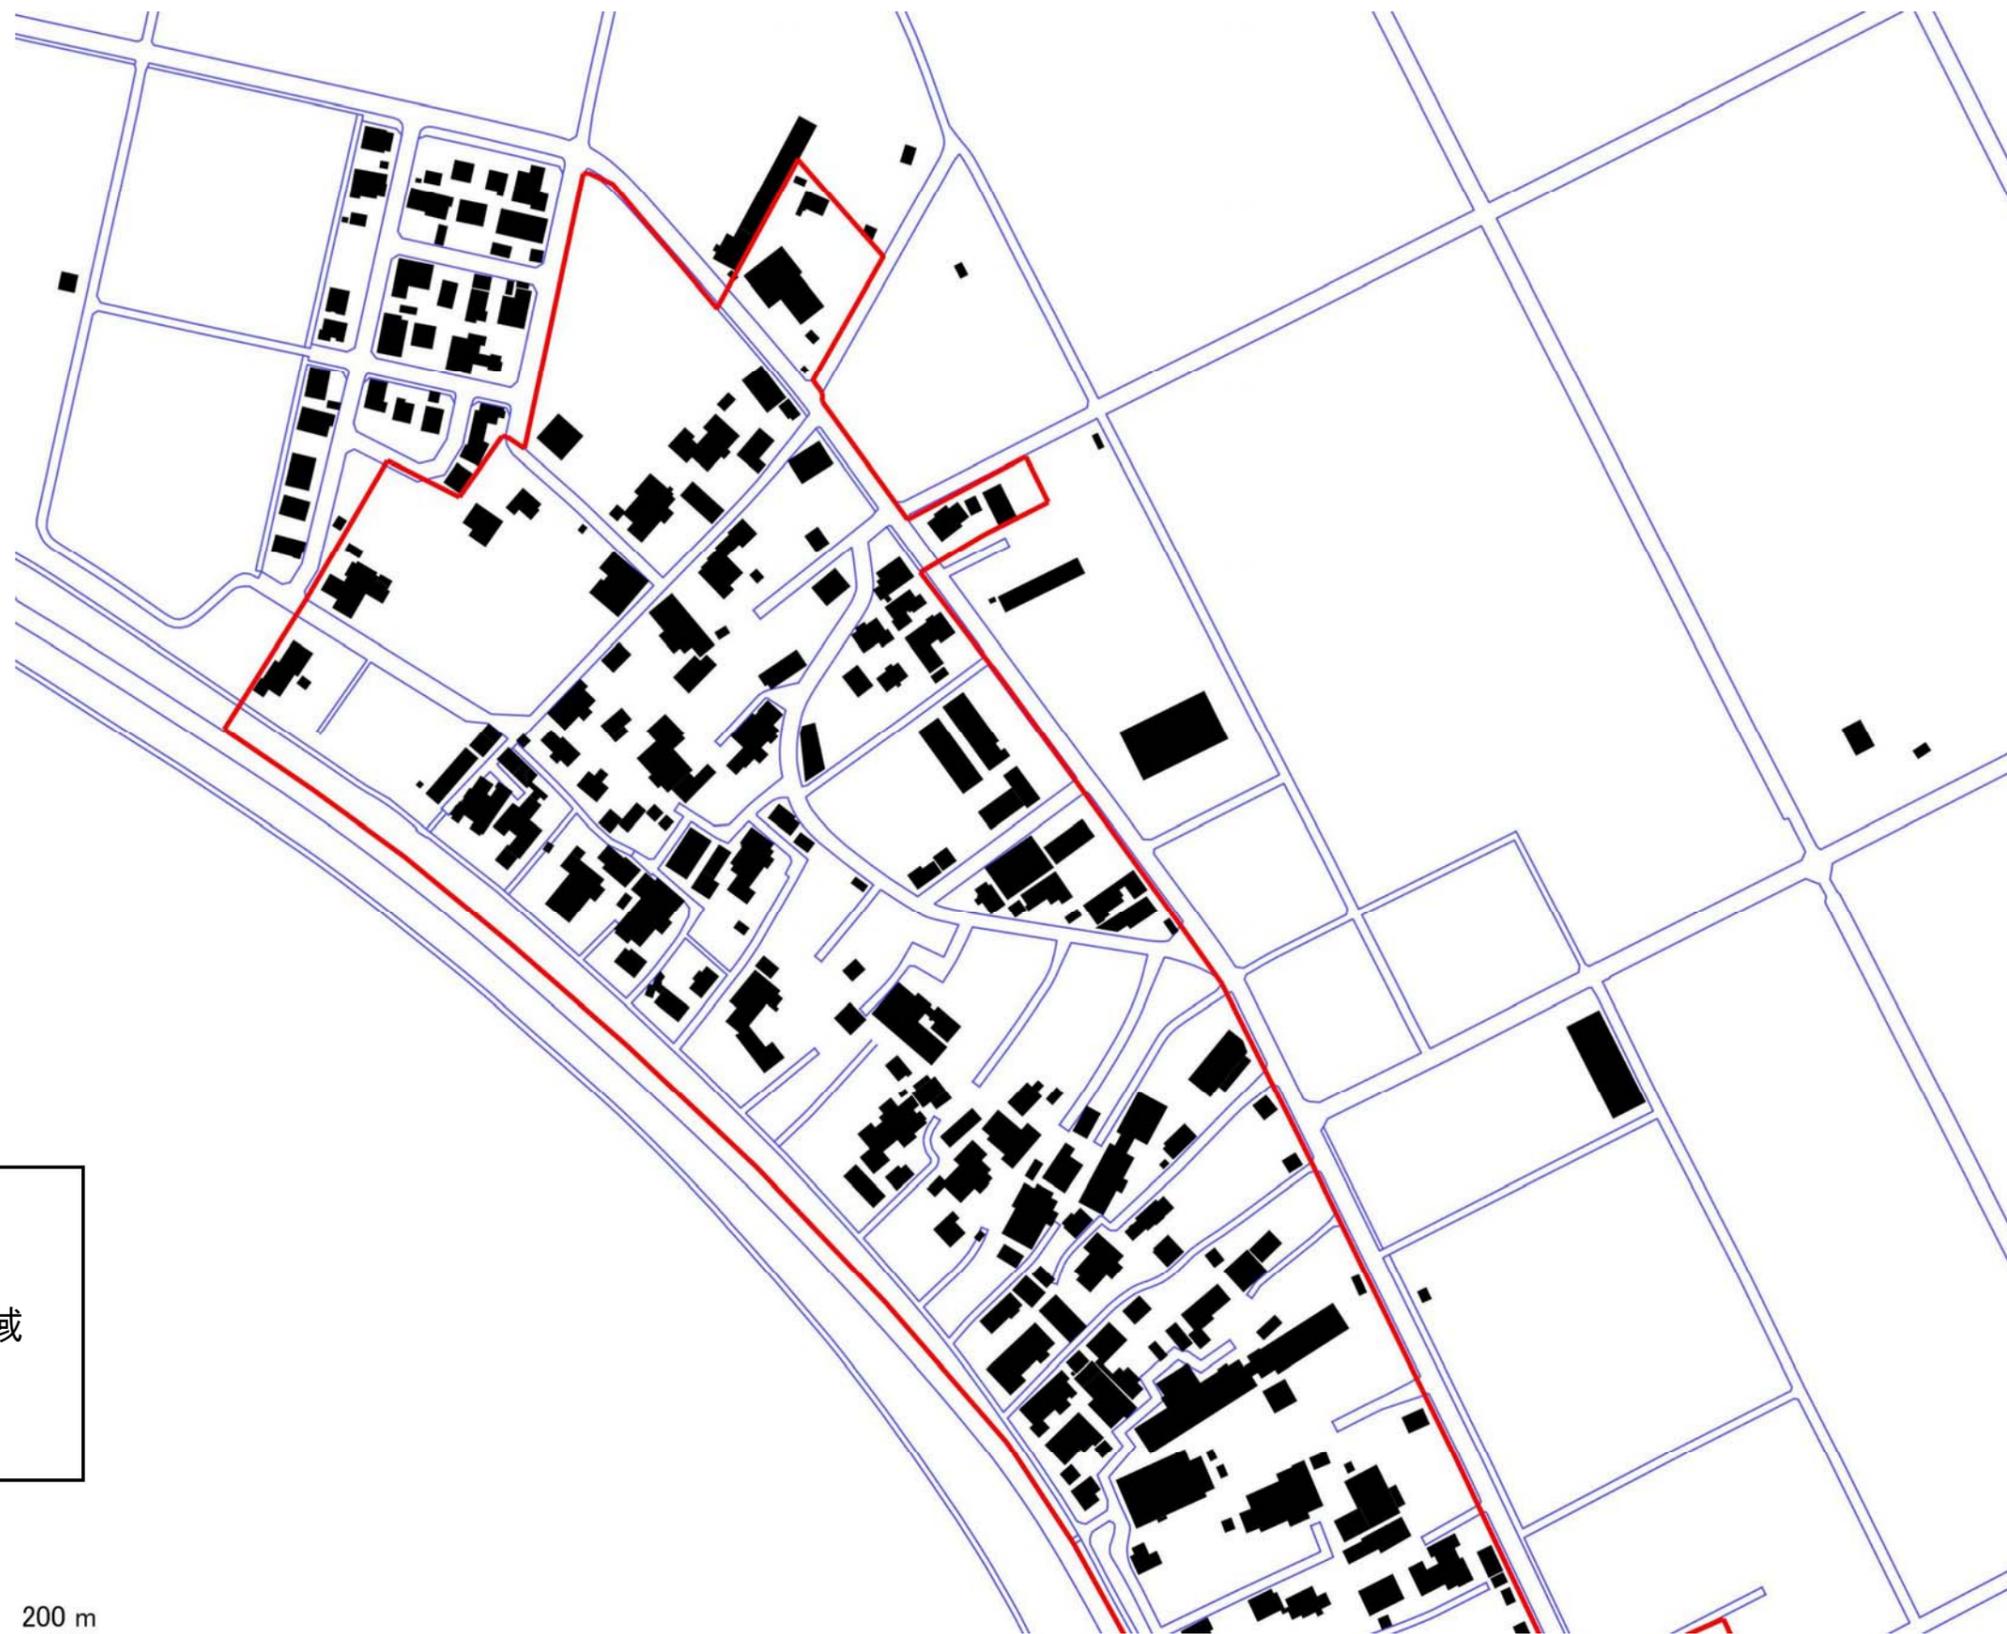

凡例

-  既存集落区域
-  市街化区域


1:2,500

0 100 200 m



04-08-01 平賀・舞瀨(1/2)

予定建築物の用途：戸建住宅・店舗等兼用住宅・共同住宅

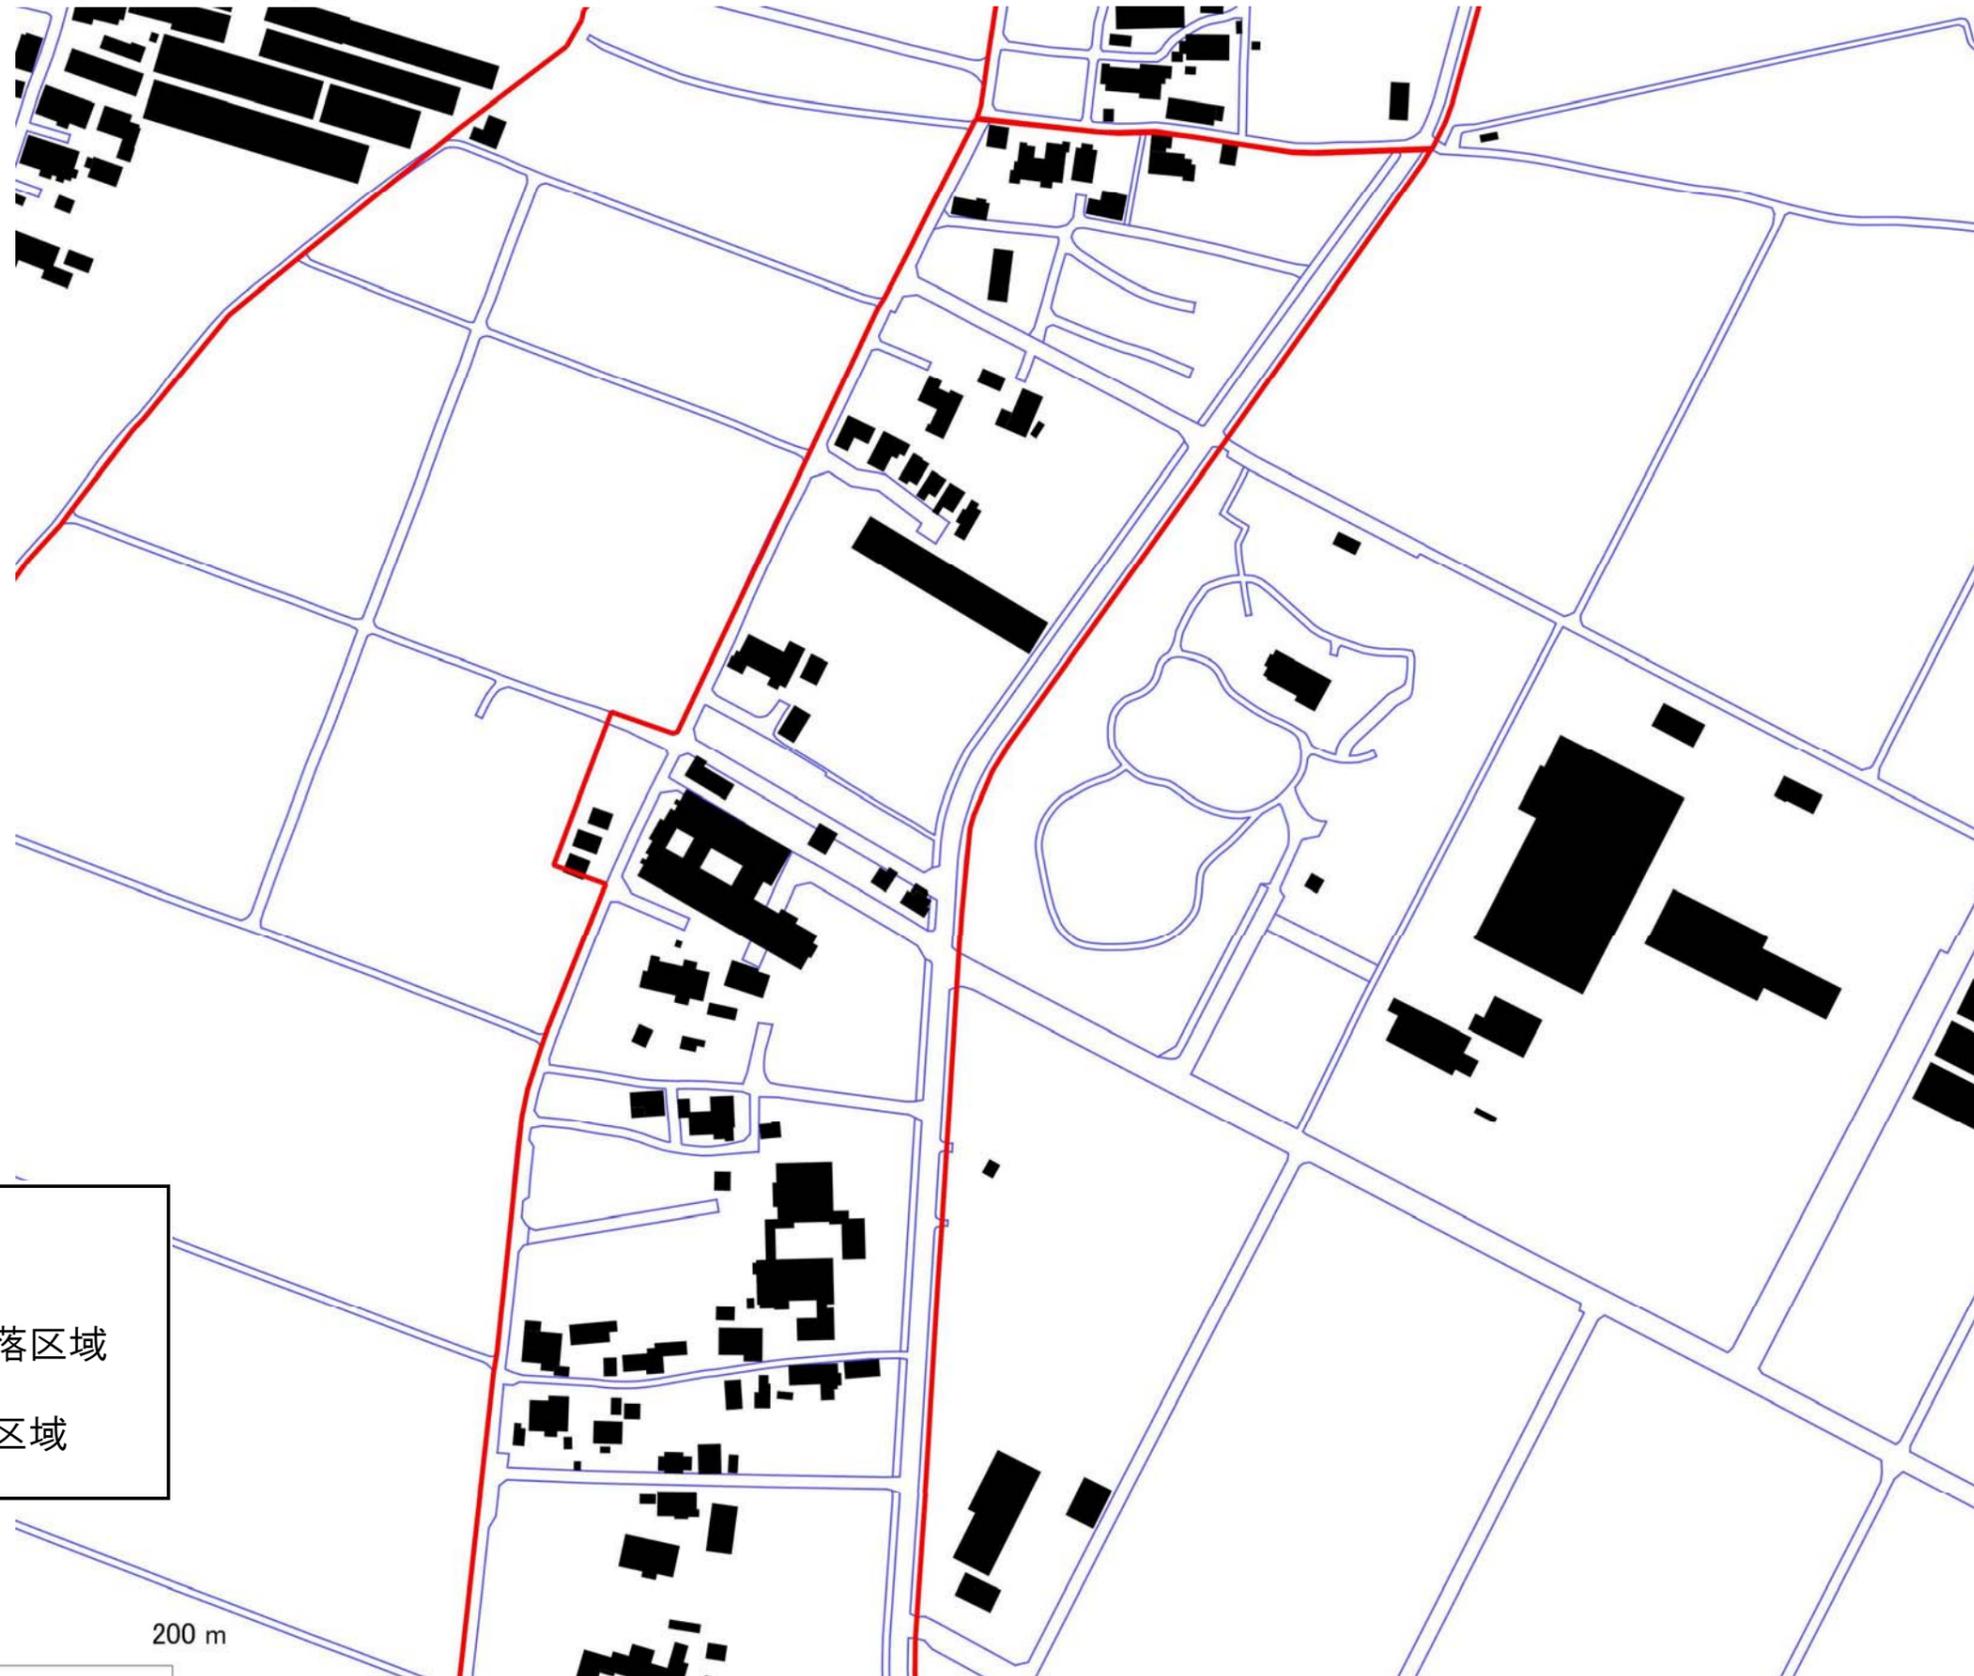

凡例

-  既存集落区域
-  市街化区域

1:2,500



04-08-02 平賀・舞瀨(2/2)

予定建築物の用途：
戸建住宅・店舗等兼用住宅・共同住宅



凡例

-  既存集落区域
-  市街化区域

04-09-01 和田

予定建築物の用途：戸建住宅・店舗等兼用住宅・共同住宅



凡例

- 既存集落区域
- 市街化区域

