



06-005-01 新飯田 (1/6)

予定建築物の用途：戸建住宅・店舗等兼用住宅・共同住宅



凡例

-  既存集落区域
-  市街化区域

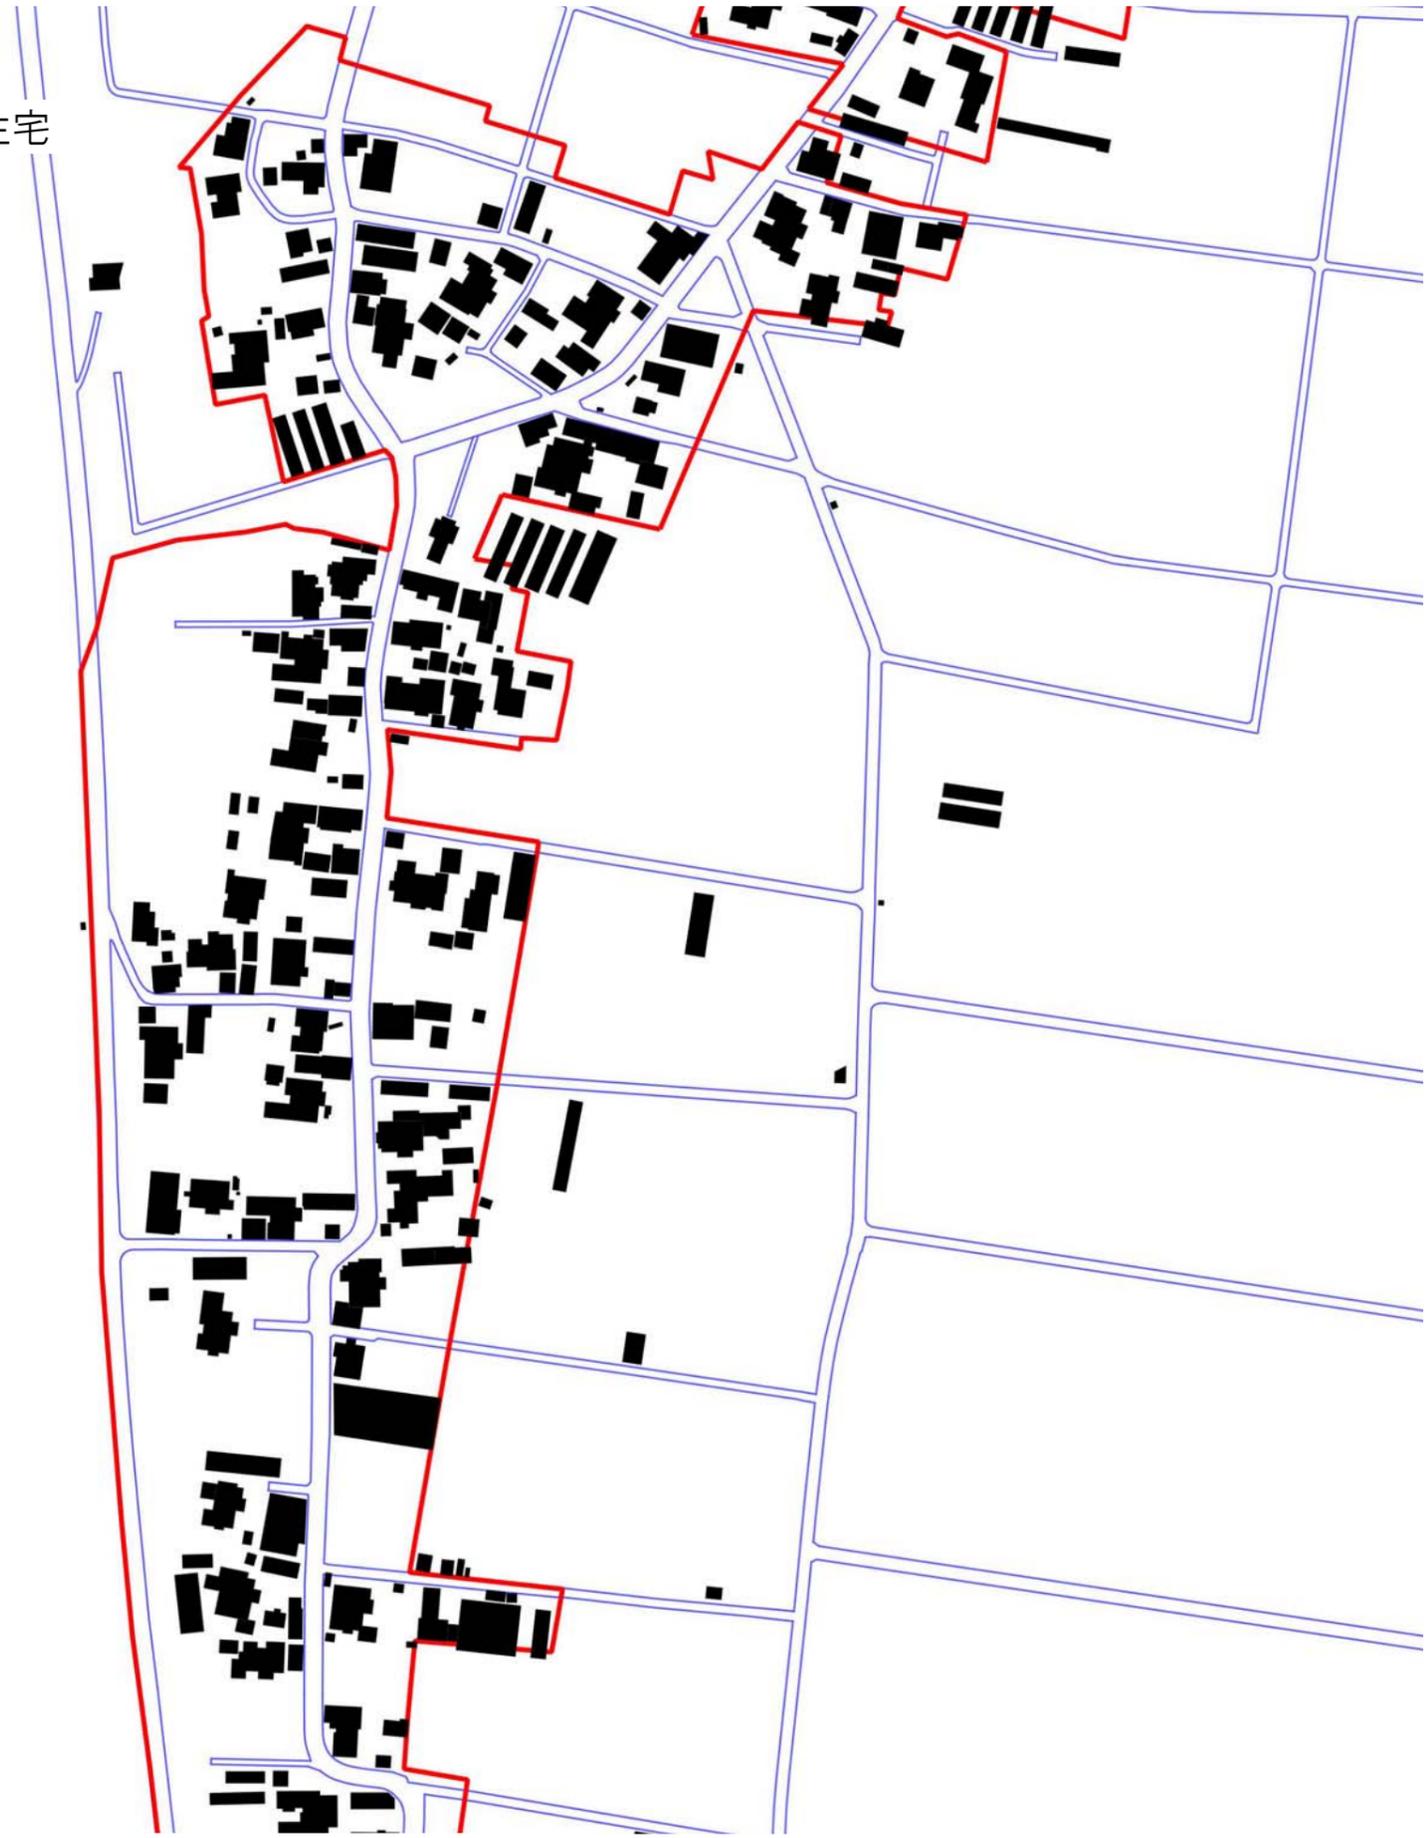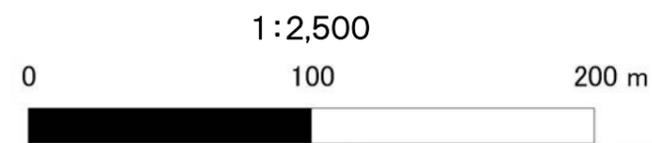

06-005-2 新飯田 (2/6)


06-005-02 新飯田 (2/6)


予定建築物の用途：戸建住宅・店舗等兼用住宅・共同住宅

06-005-1 新飯田(1/6)



凡例

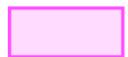	既存集落区域
	市街化区域

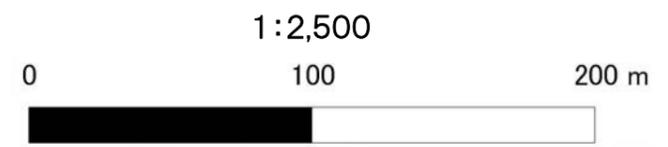

06-005-3 新飯田(3/6)

06-005-03 新飯田 (3/6)

予定建築物の用途：戸建住宅・店舗等兼用住宅・共同住宅

06-005-2 新飯田(2/6)




06-005-4 新飯田(4/6)

凡例

- 既存集落区域
- 市街化区域



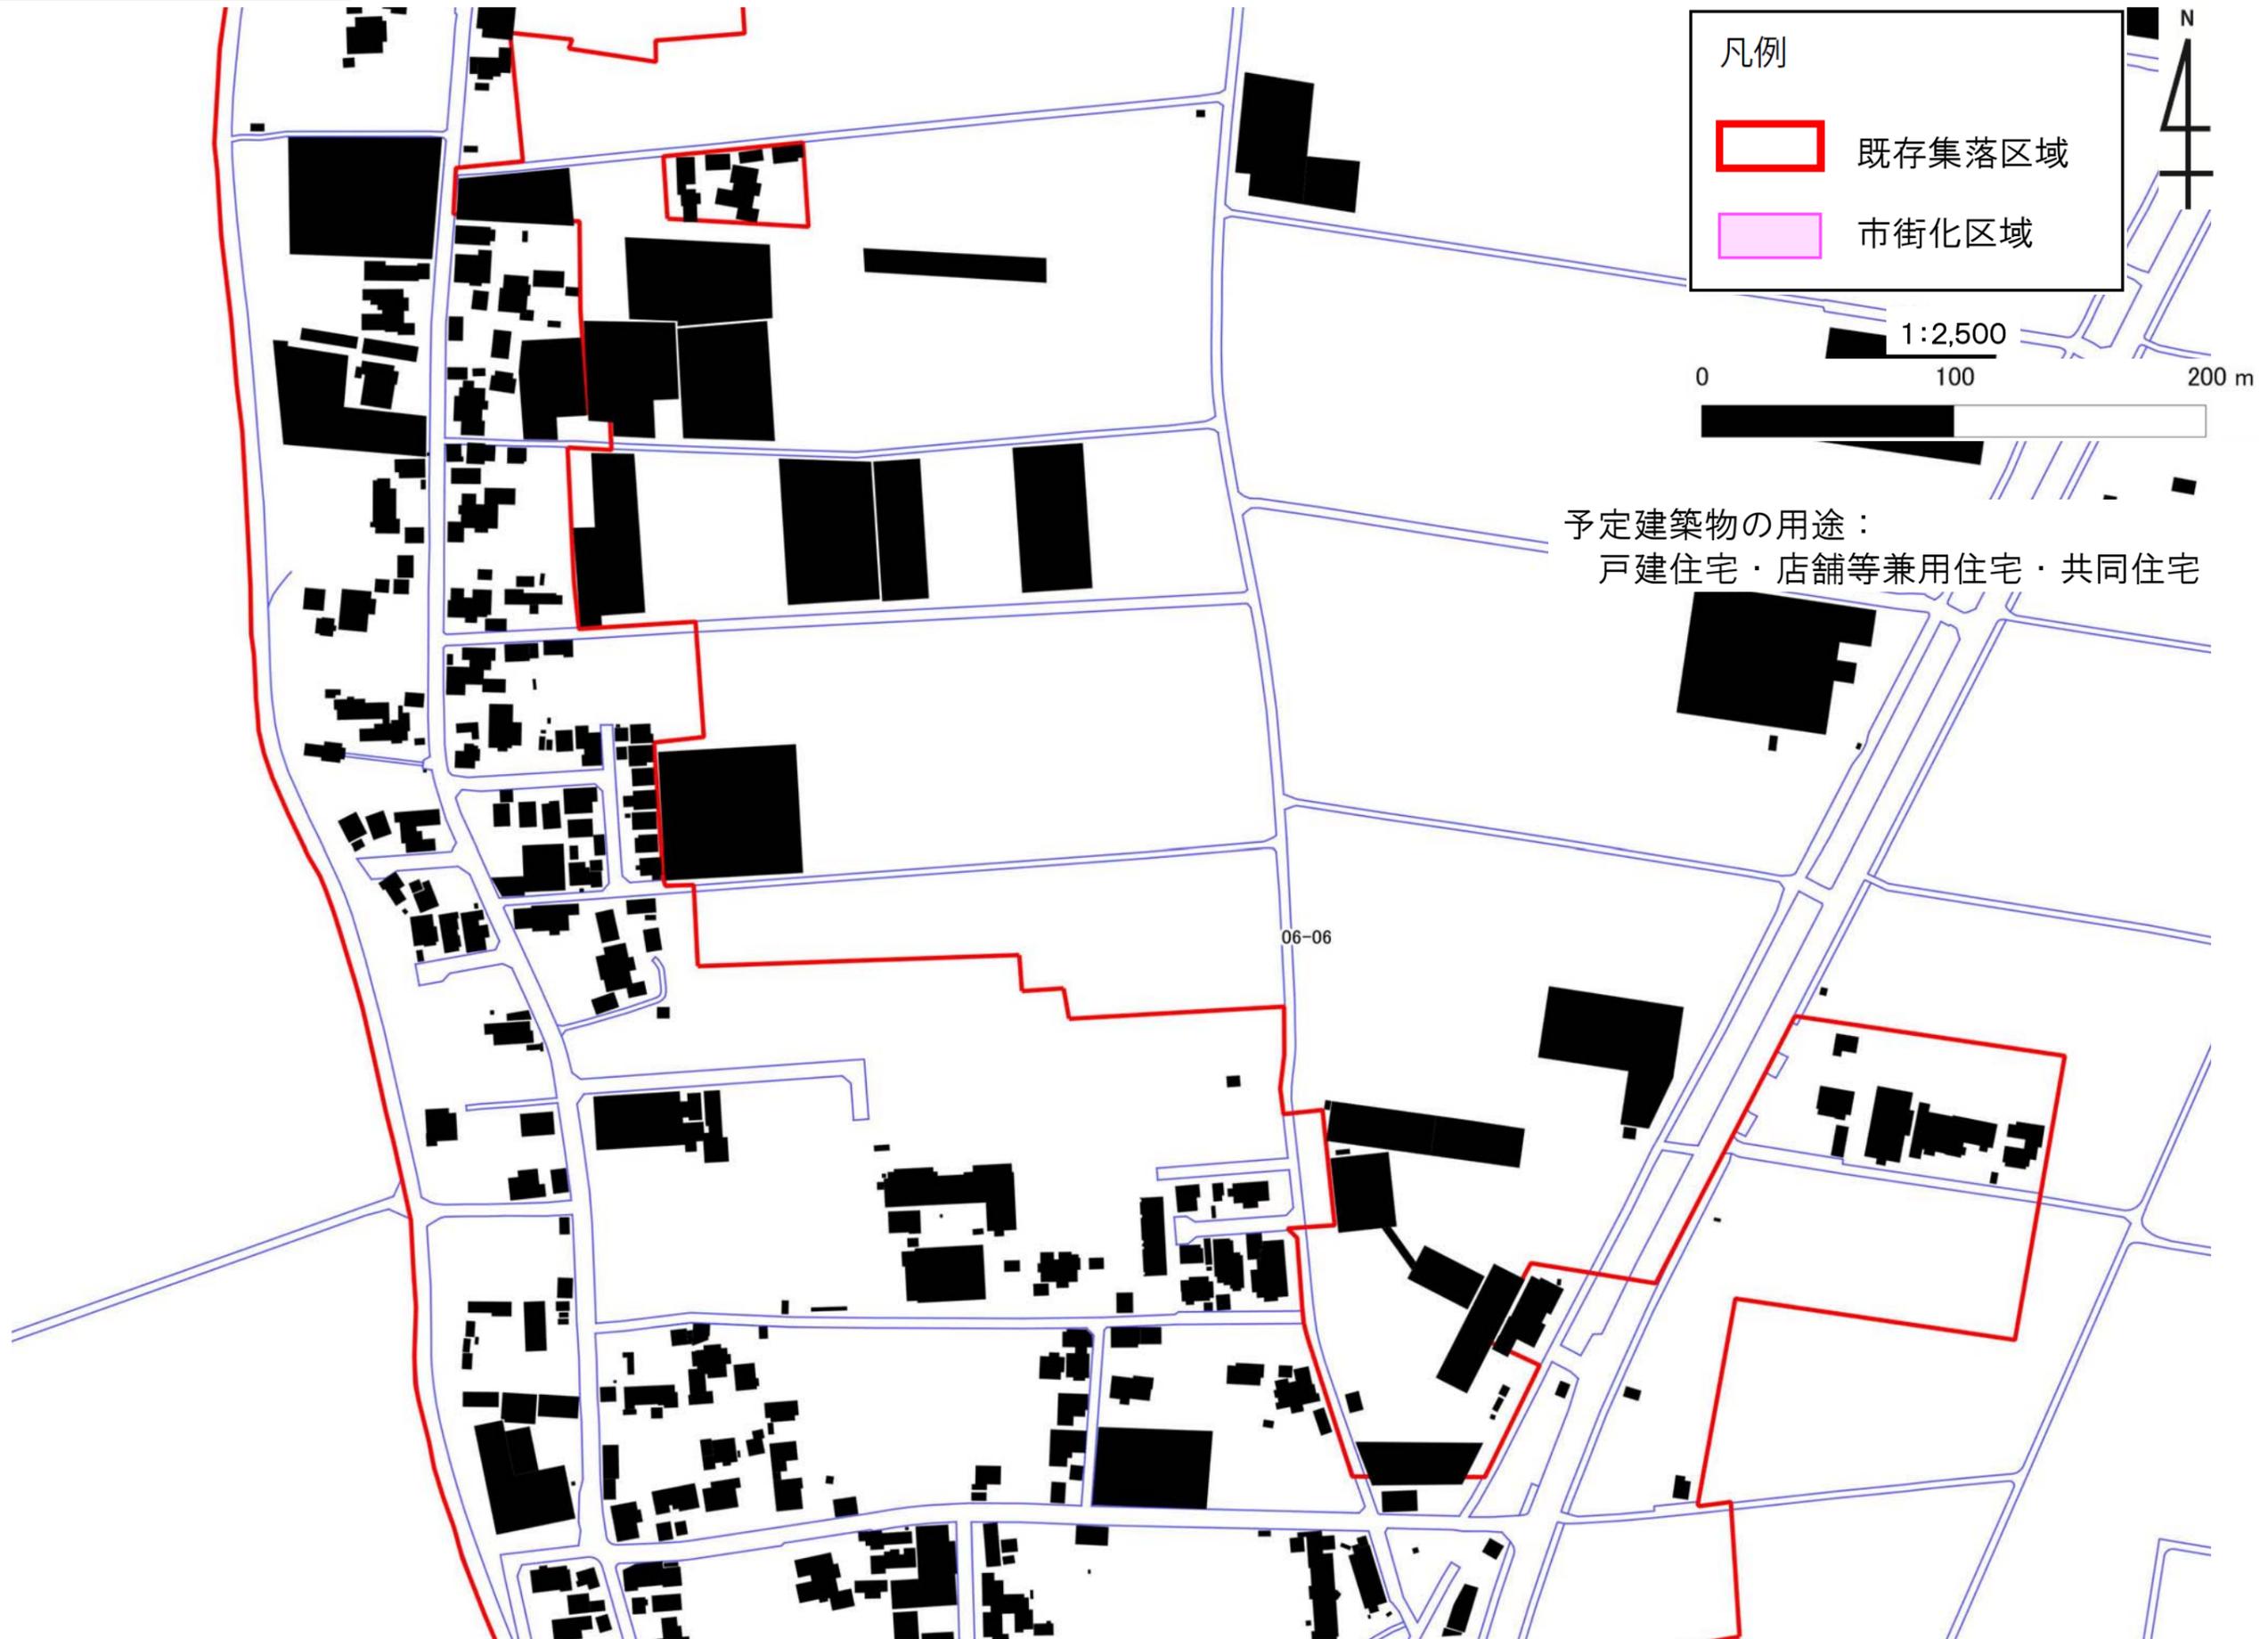

06-06


06-005-05 新飯田(5/6)

予定建築物の用途：  
戸建住宅・店舗等兼用住宅・共同住宅

凡例

-  既存集落区域
-  市街化区域

1:2,500

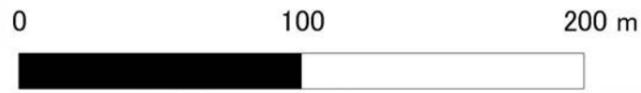

06-005-06 新飯田 (6/6)

06-005-4 新飯田(4/6)


06-005-5  
新飯田  
(5/6)

凡例

	既存集落区域
	市街化区域



1:2,500

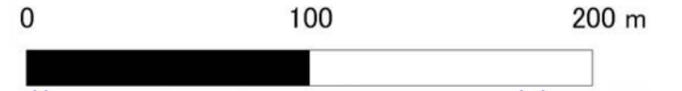

予定建築物の用途：戸建住宅・店舗等兼用住宅・共同住宅




予定建築物の用途：戸建住宅・店舗等兼用住宅・共同住宅

06-006-02 茨曾根 (2/6)

予定建築物の用途：戸建住宅・店舗等兼用住宅・共同住宅

凡例


-  既存集落区域
-  市街化区域

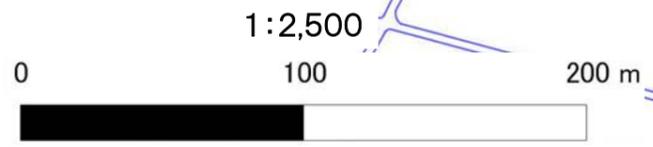

06-006-03  
茨曾根  
(3/6)

06-006-01 茨曾根(1/6)

06-006-03 茨曾根 (3/6)

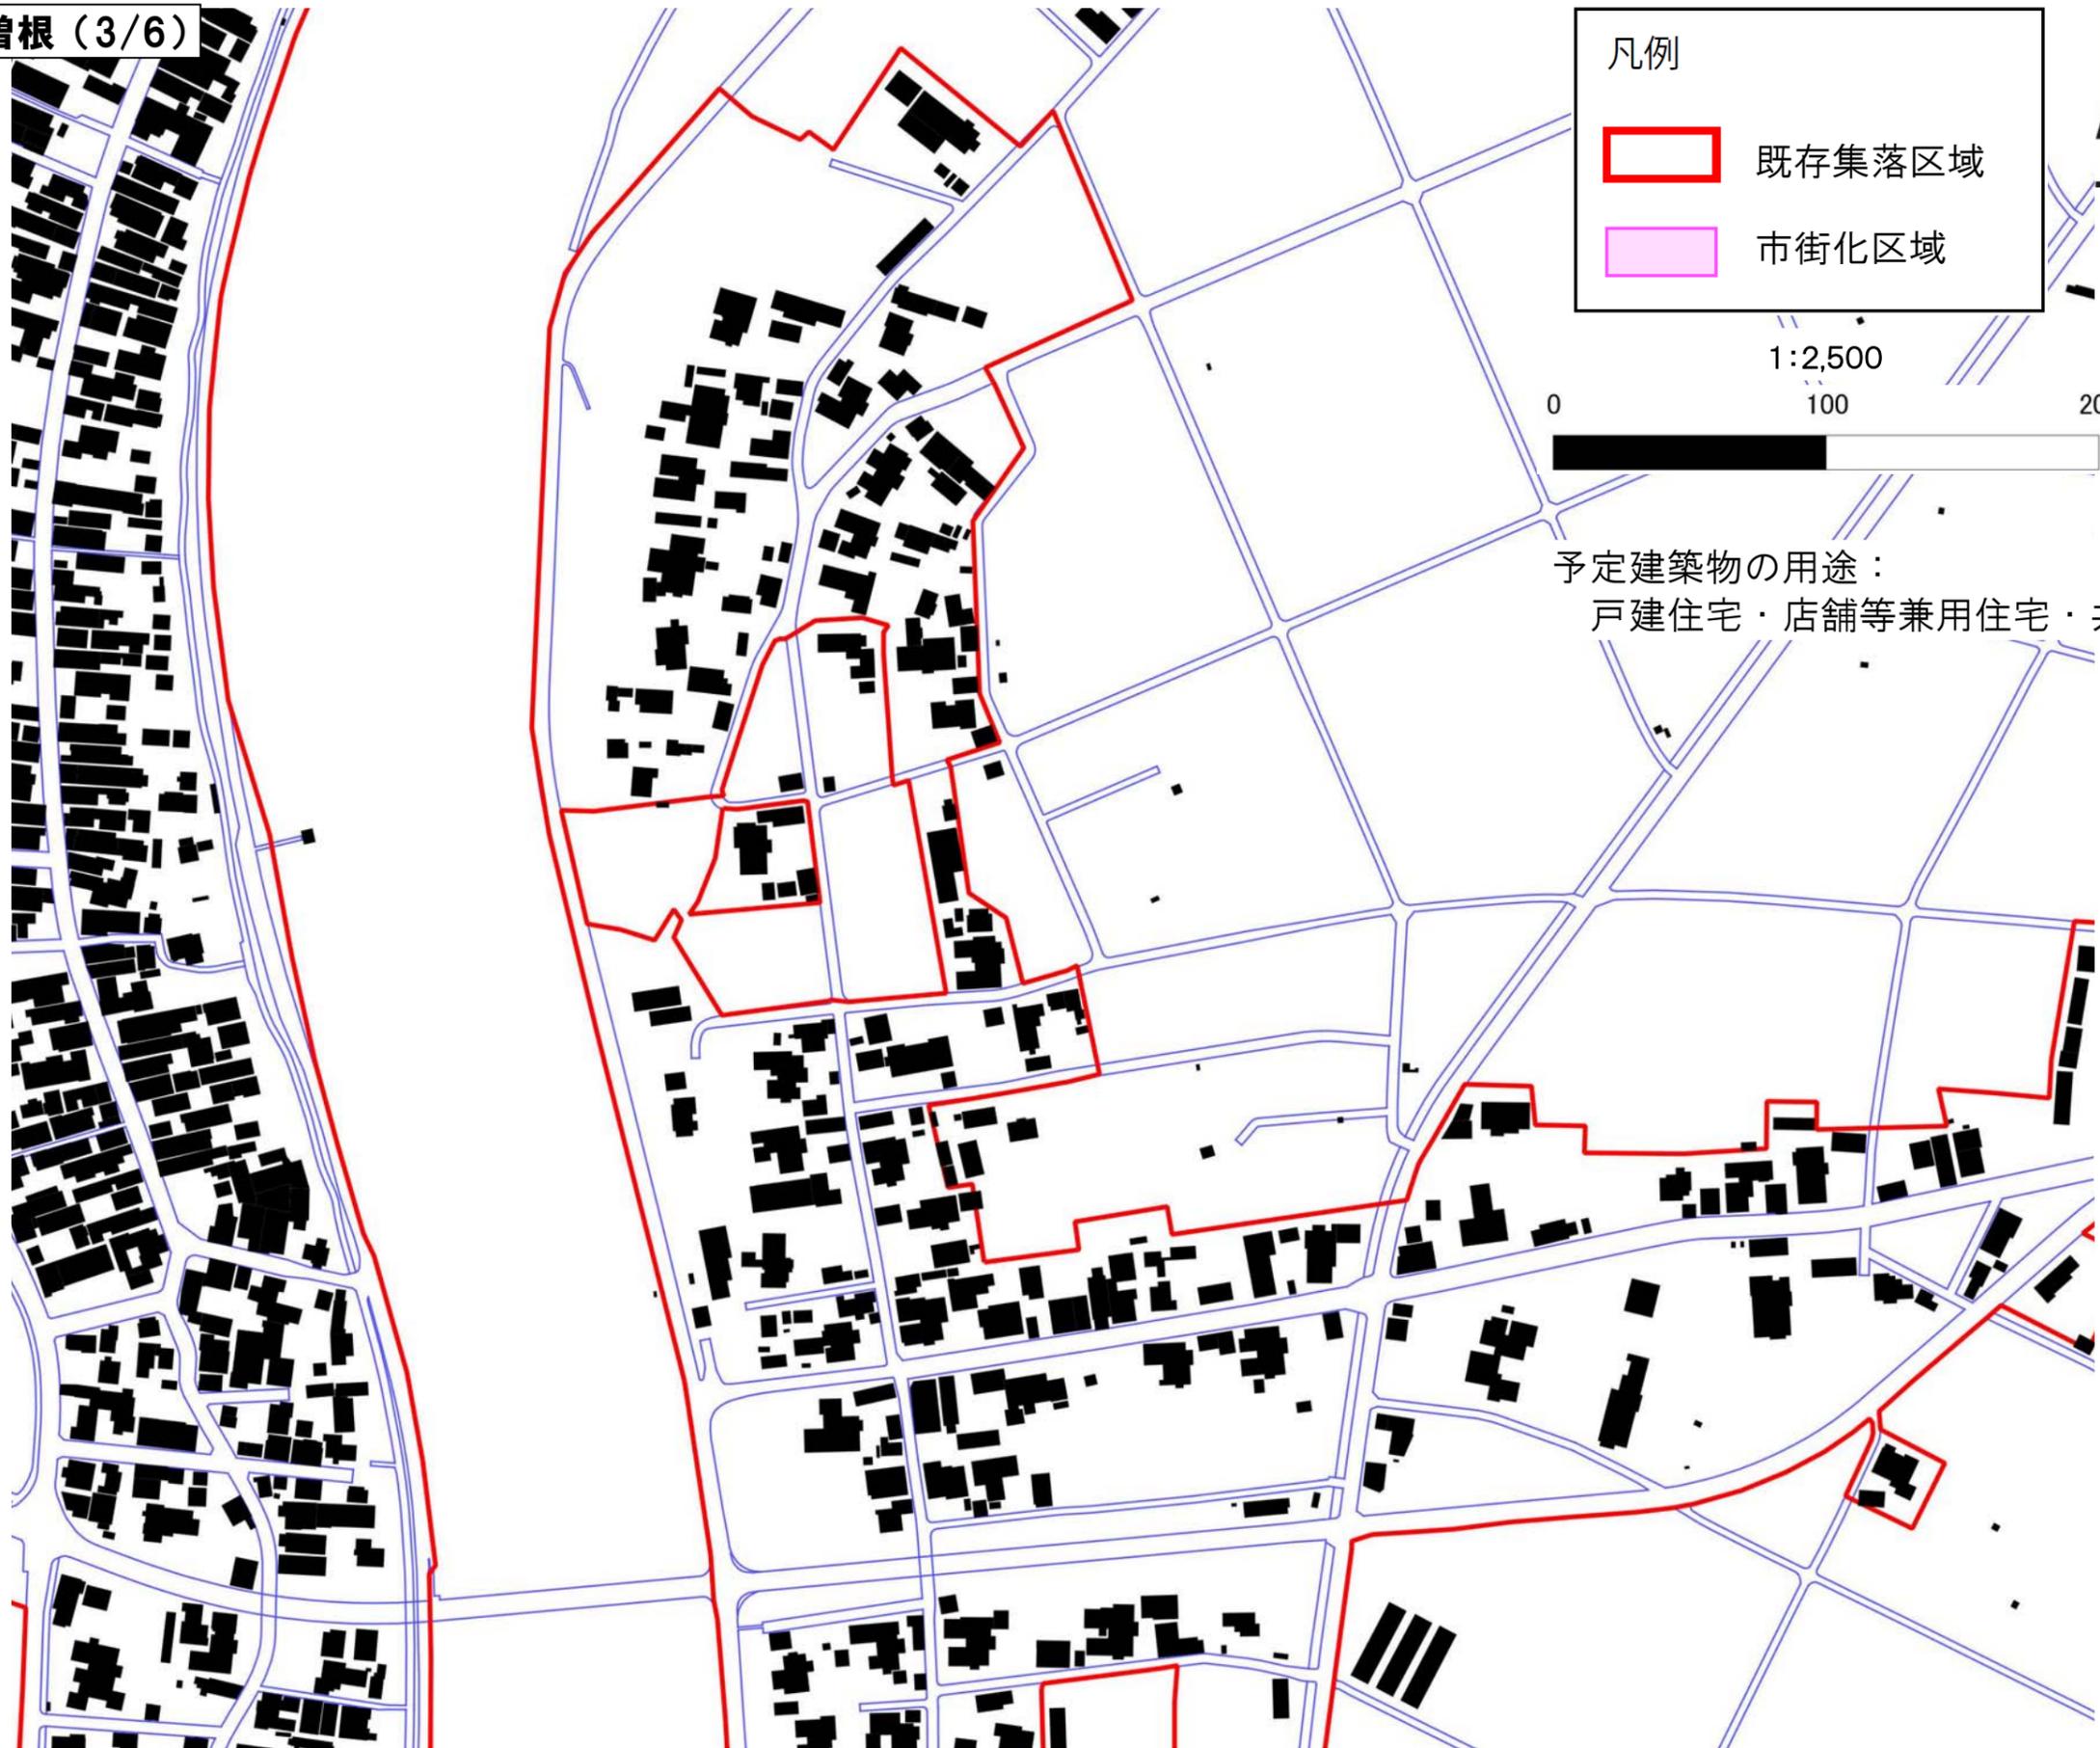

予定建築物の用途：  
戸建住宅・店舗等兼用住宅・共同住宅

06-006-02  
茨曾根  
(2/6)

06-006-04 茨曾根(4/6)

06-006-04 茨曾根 (4/6)

06-006-03 茨曾根 (3/6)

06-05

06-006-05 茨曾根 (5/6)



凡例

- 既存集落区域
- 市街化区域


1:2,500



予定建築物の用途：  
戸建住宅・店舗等兼用住宅・共同住宅

06-006-05 茨曾根 (5/6)


06-006-04 茨曾根(4/6)

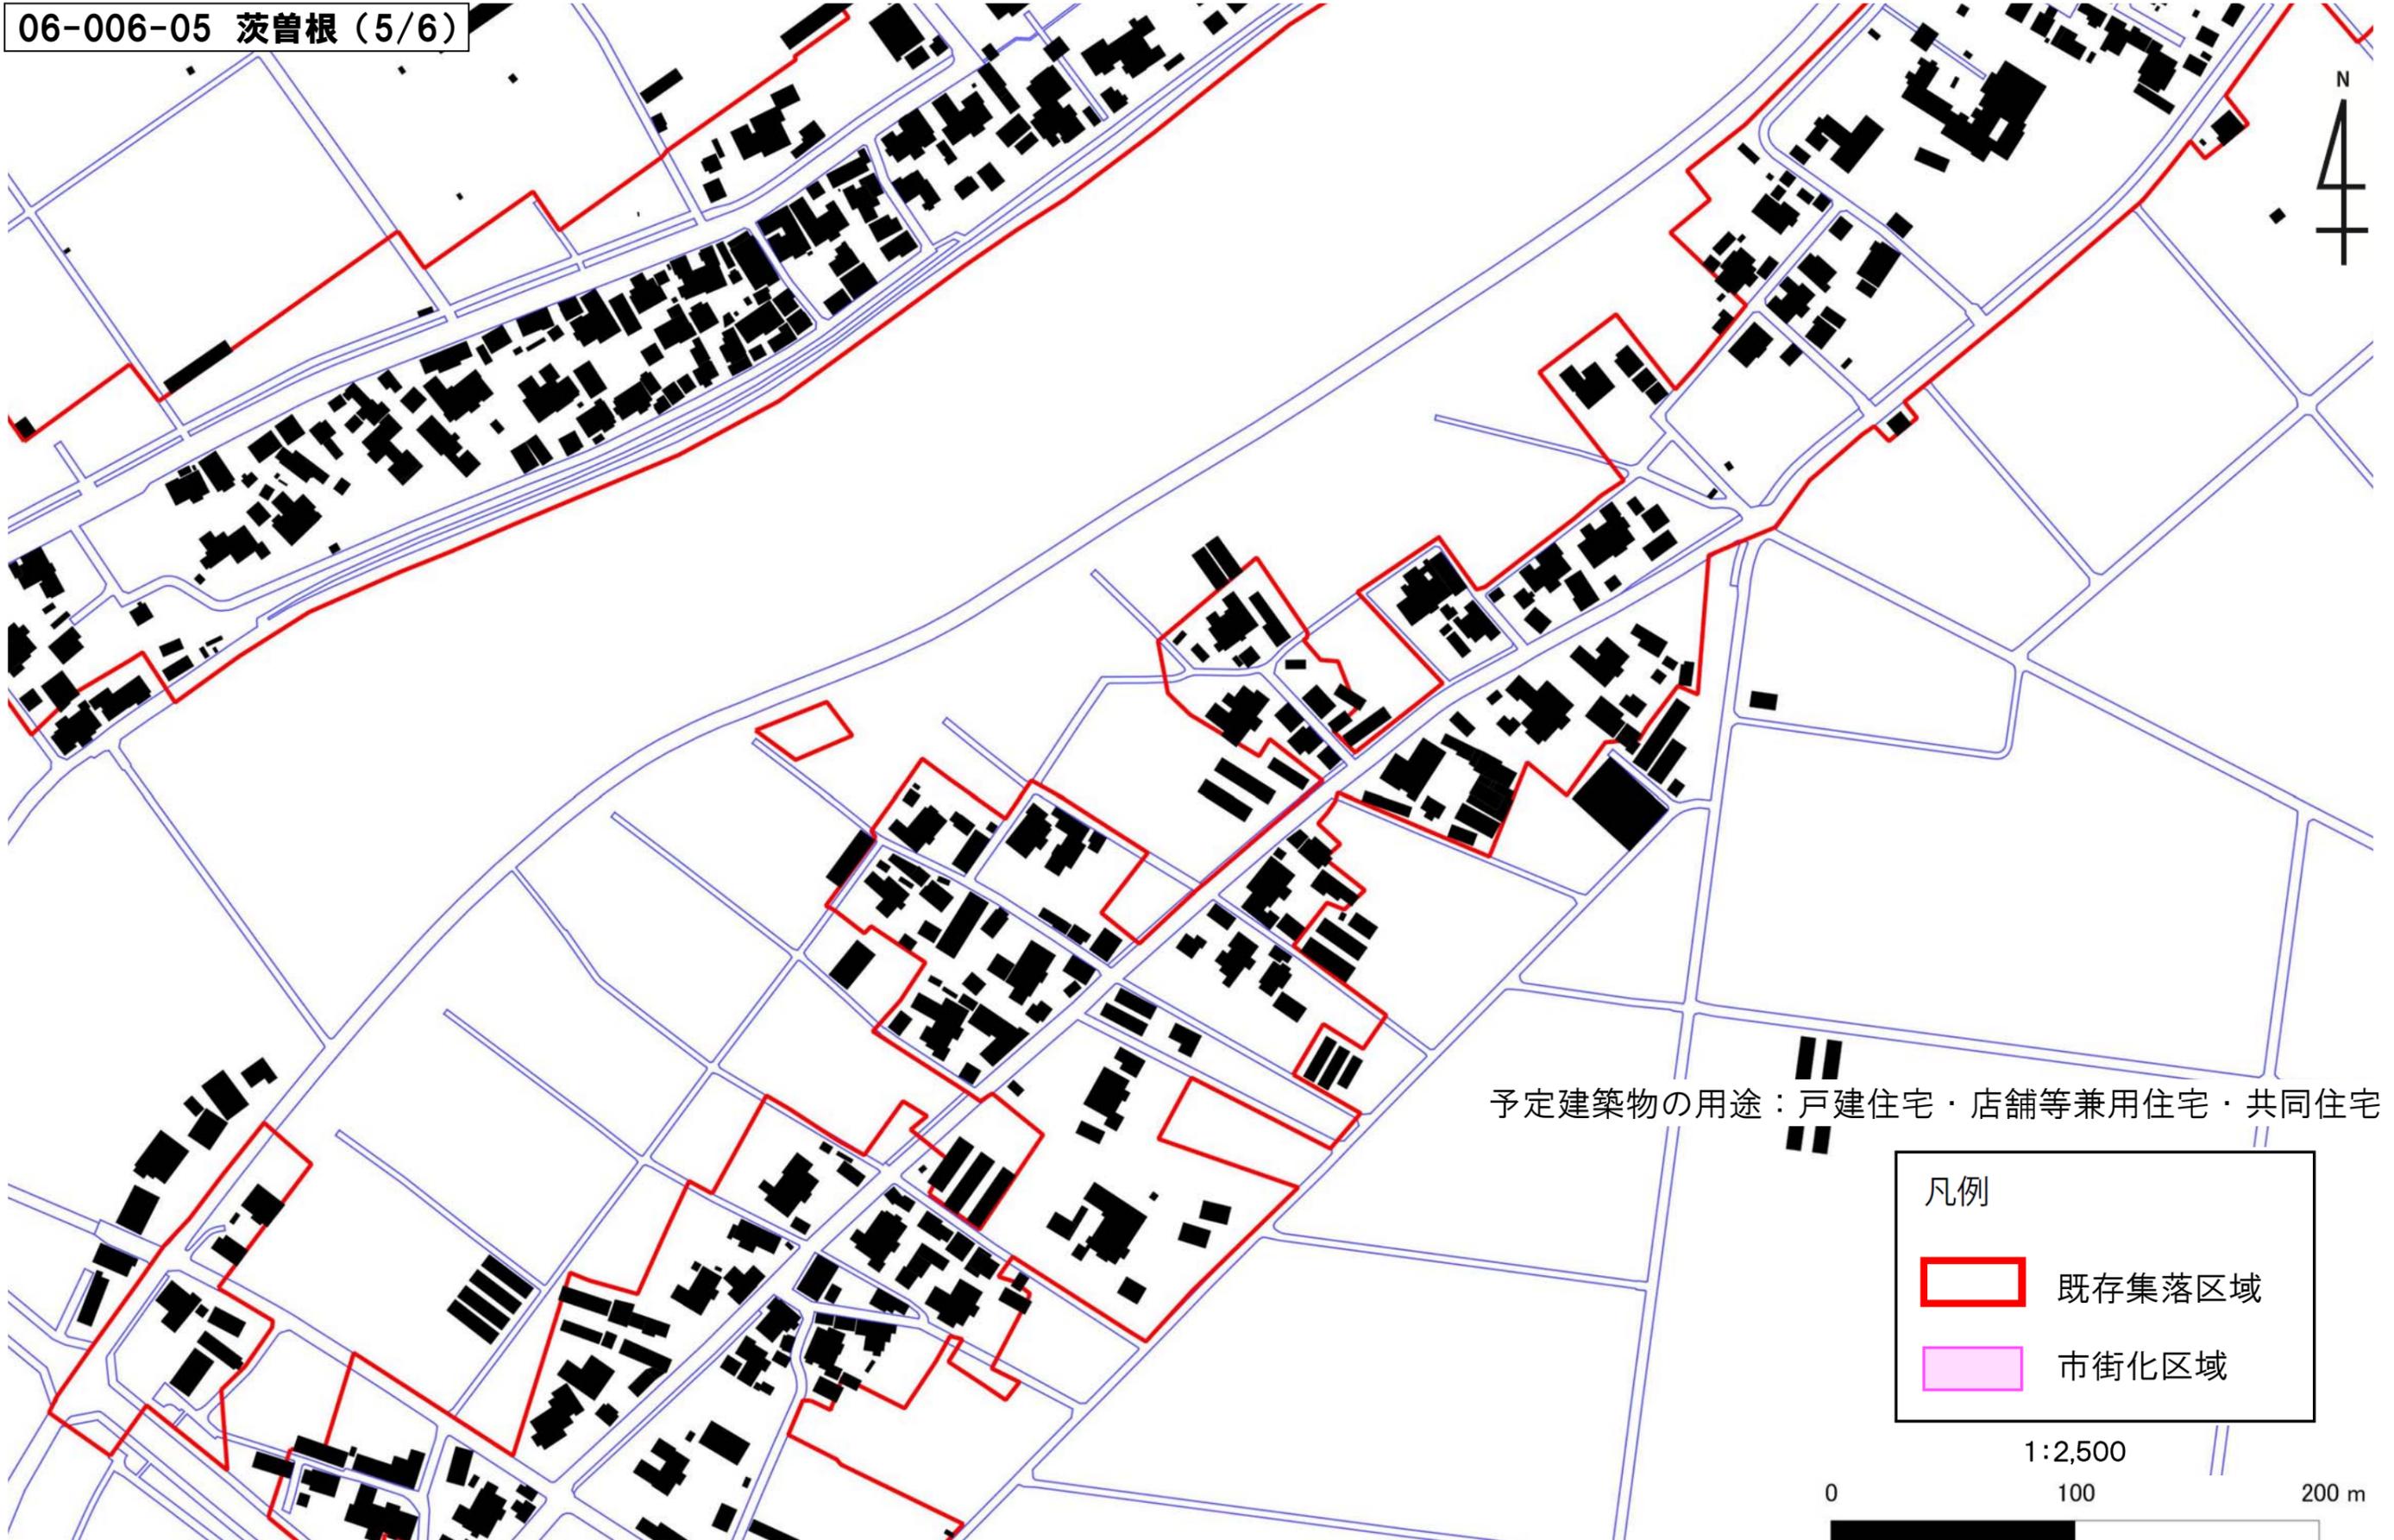

予定建築物の用途：戸建住宅・店舗等兼用住宅・共同住宅

凡例

- 既存集落区域
- 市街化区域

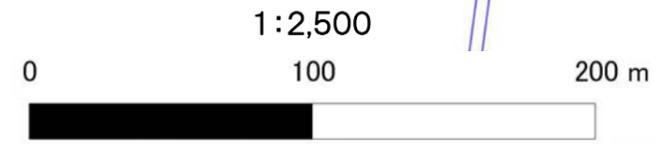


06-006-06 茨曾根(6/6)


06-006-06 茨曾根 (6/6)

予定建築物の用途：戸建住宅・店舗等兼用住宅・共同住宅

06-006-05 茨曾根 (5/6)

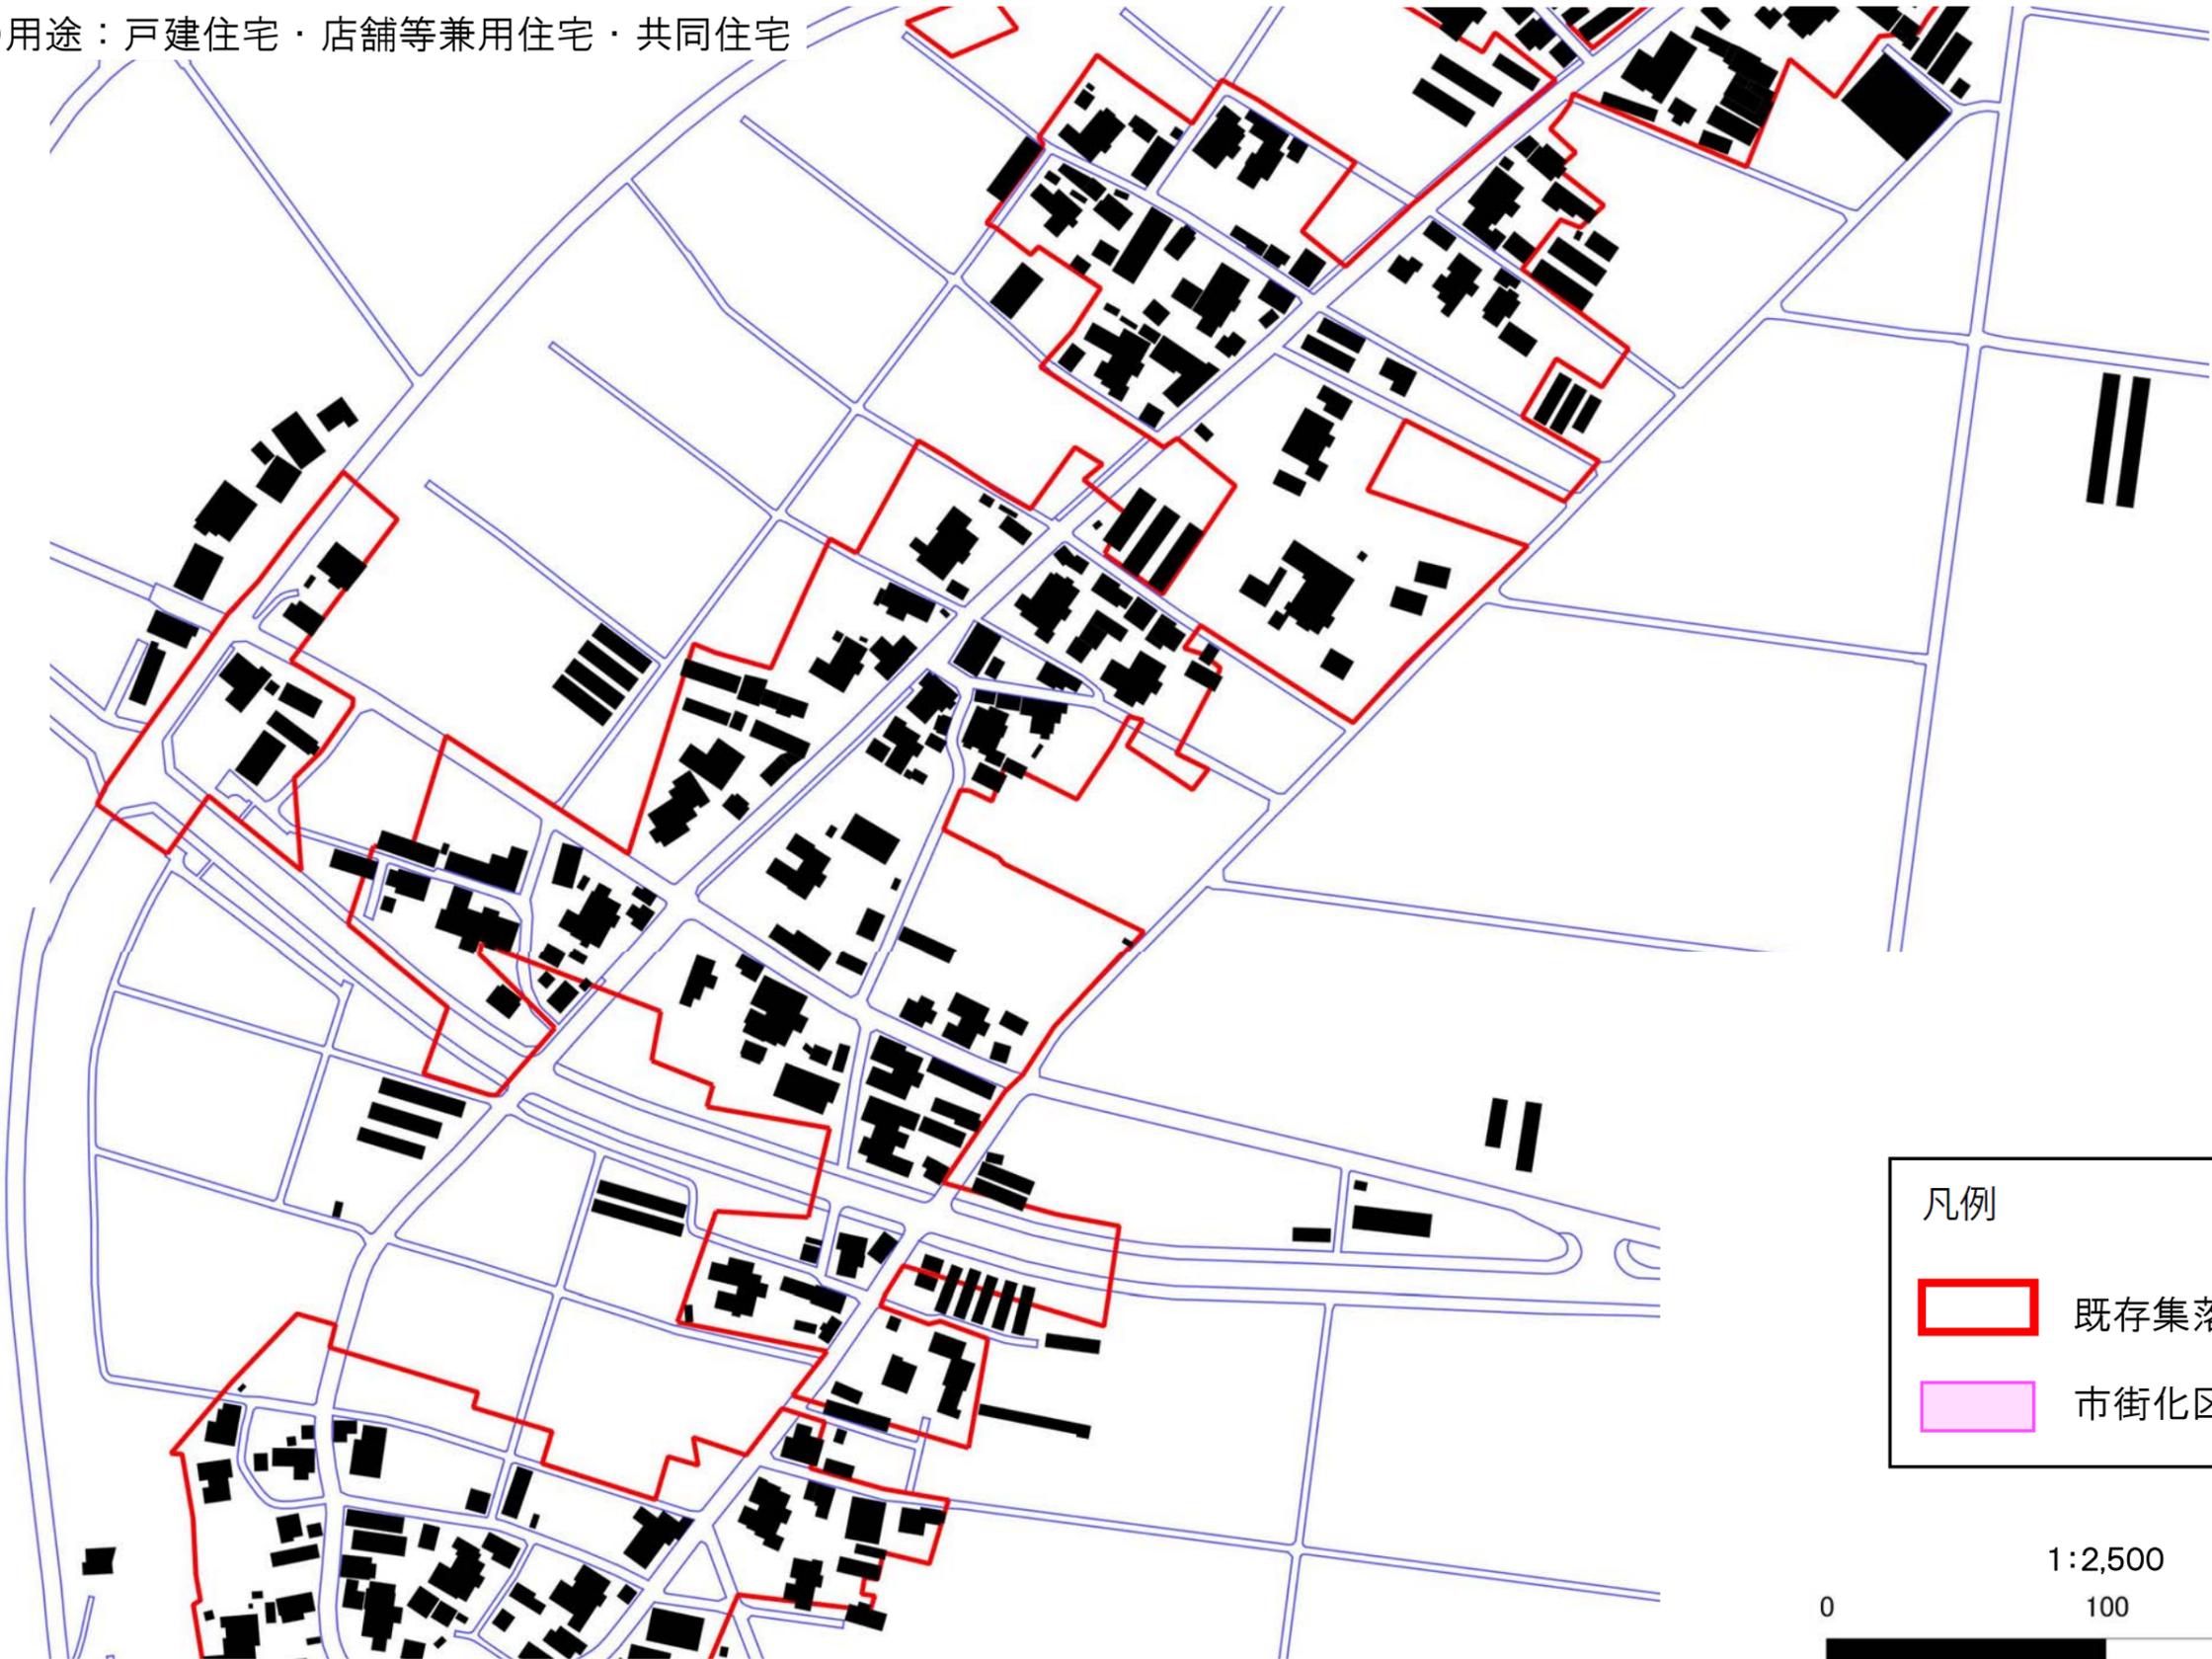

凡例

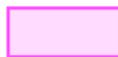-  既存集落区域
-  市街化区域

