


床 伏 図 S=1/100

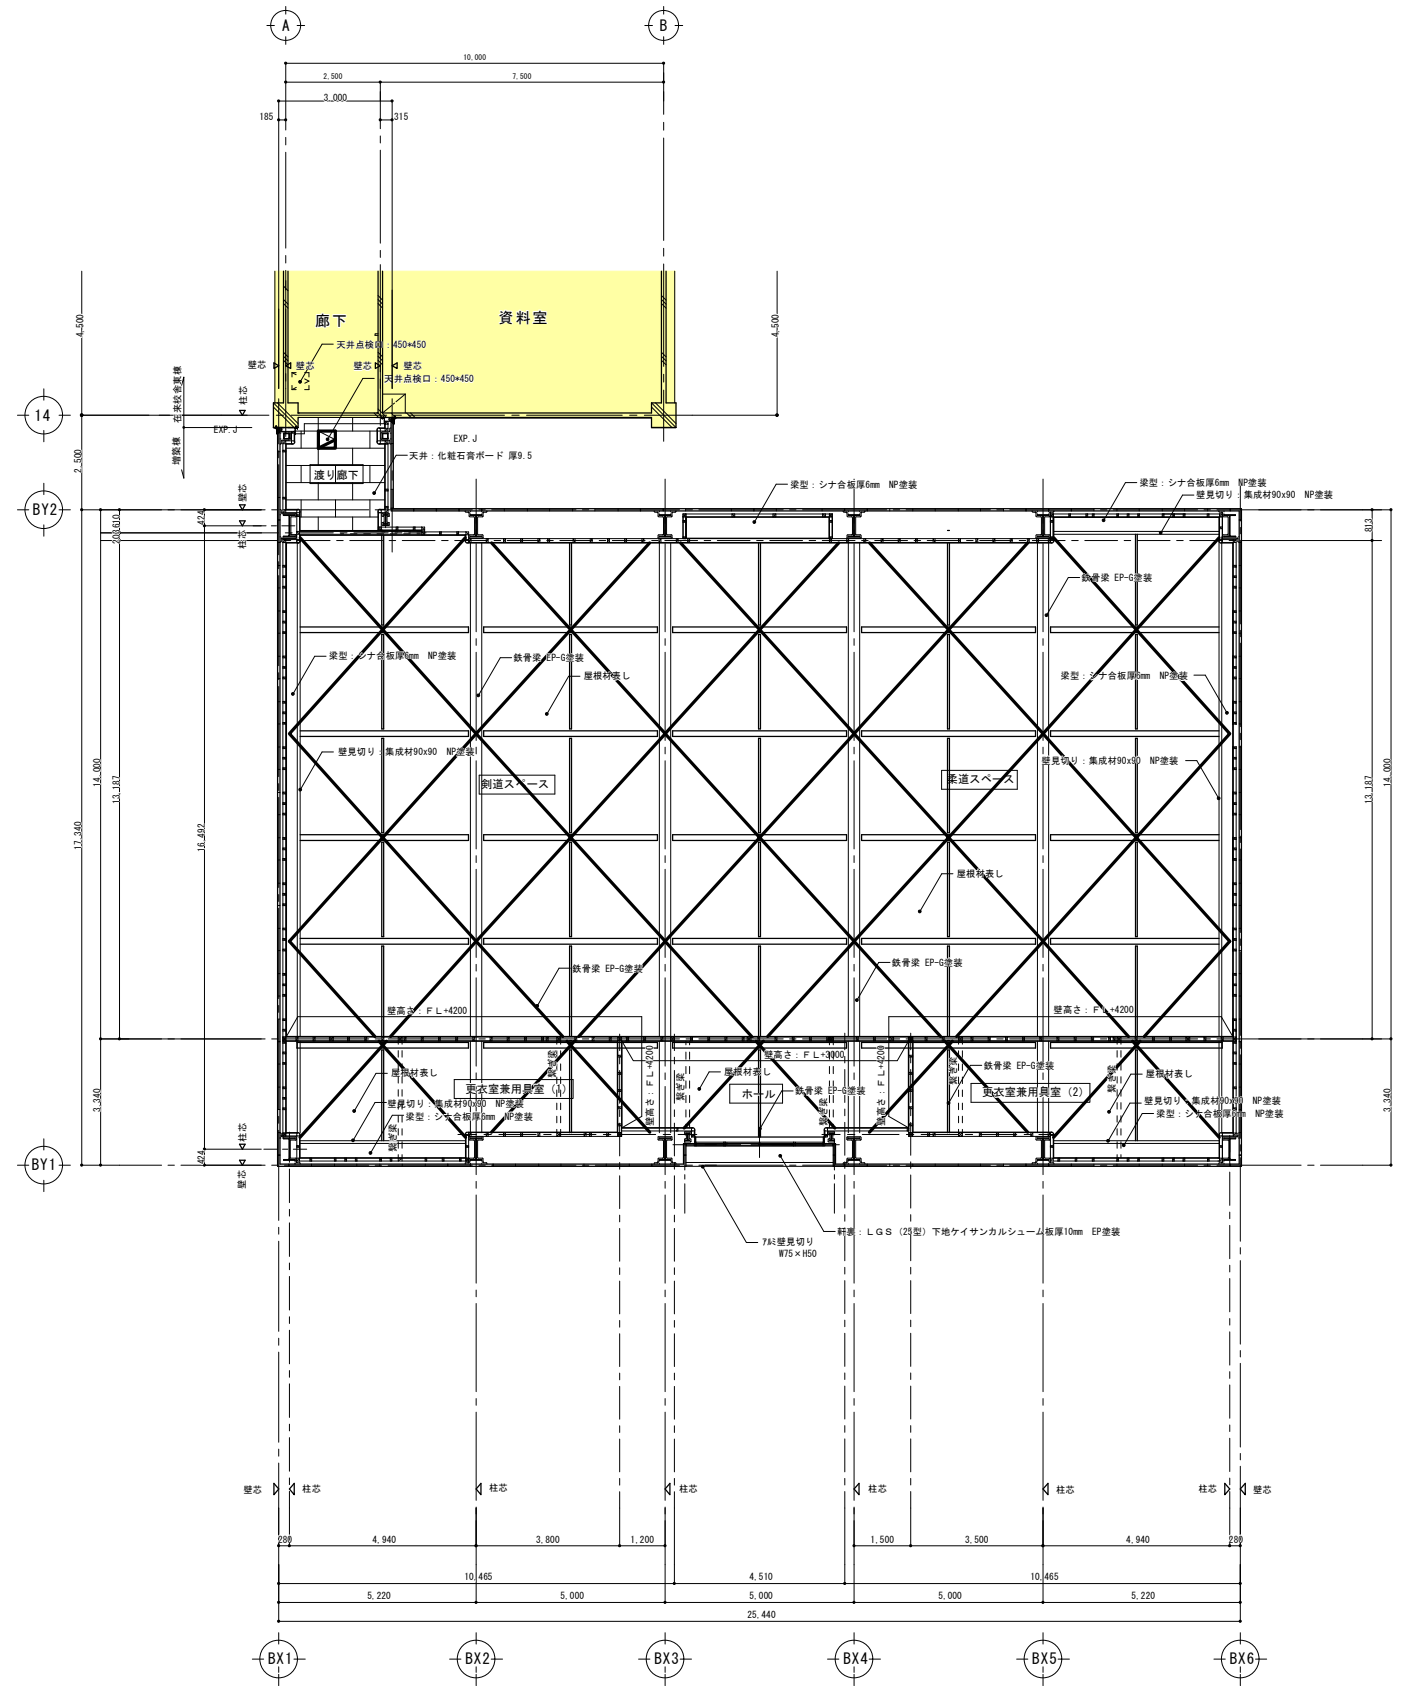

天 井 伏 図 S=1/100

* 梁ぎ梁: 集成材100x150 NP塗装