


07-20-01 小平方・島原新田 (1/2)

予定建築物の用途：戸建住宅・店舗等兼用住宅・共同住宅

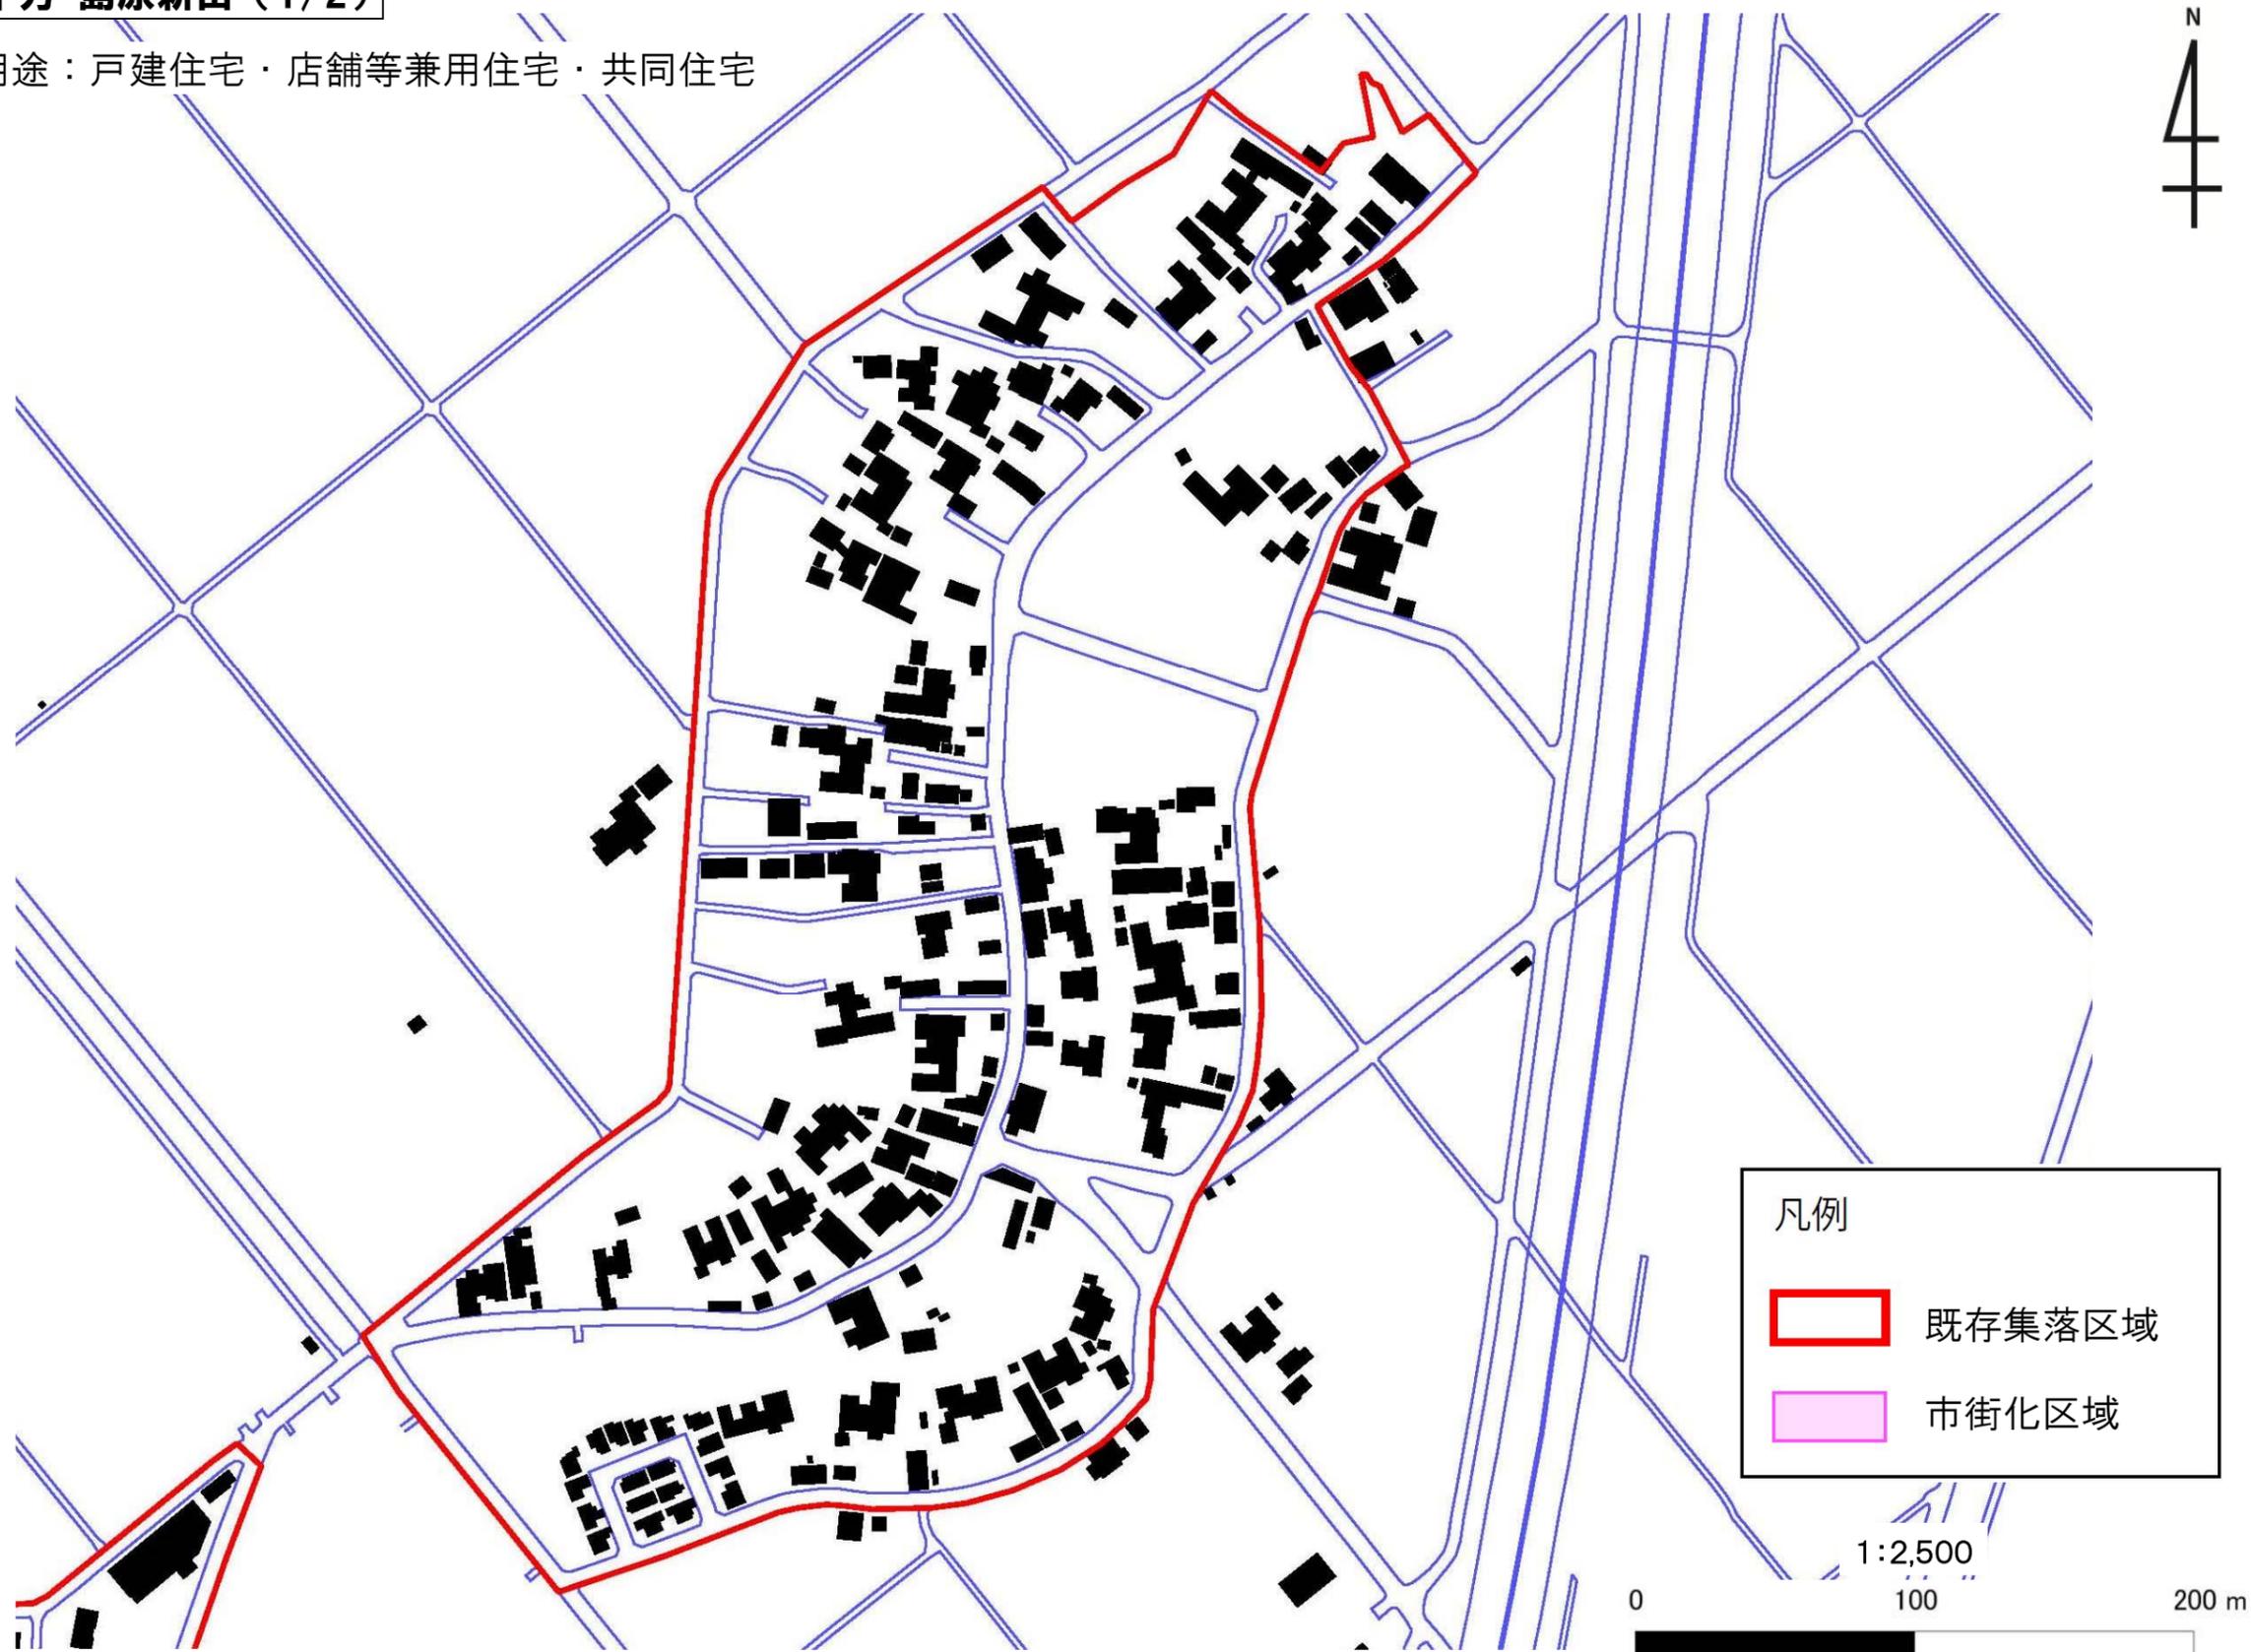


07-20-02 小平方・島原新田 (2/2)

07-20-02 小平方・島原新田 (2/2)

予定建築物の用途：戸建住宅・店舗等兼用住宅・共同住宅

07-20-01 小平方・島原新田(1/2)

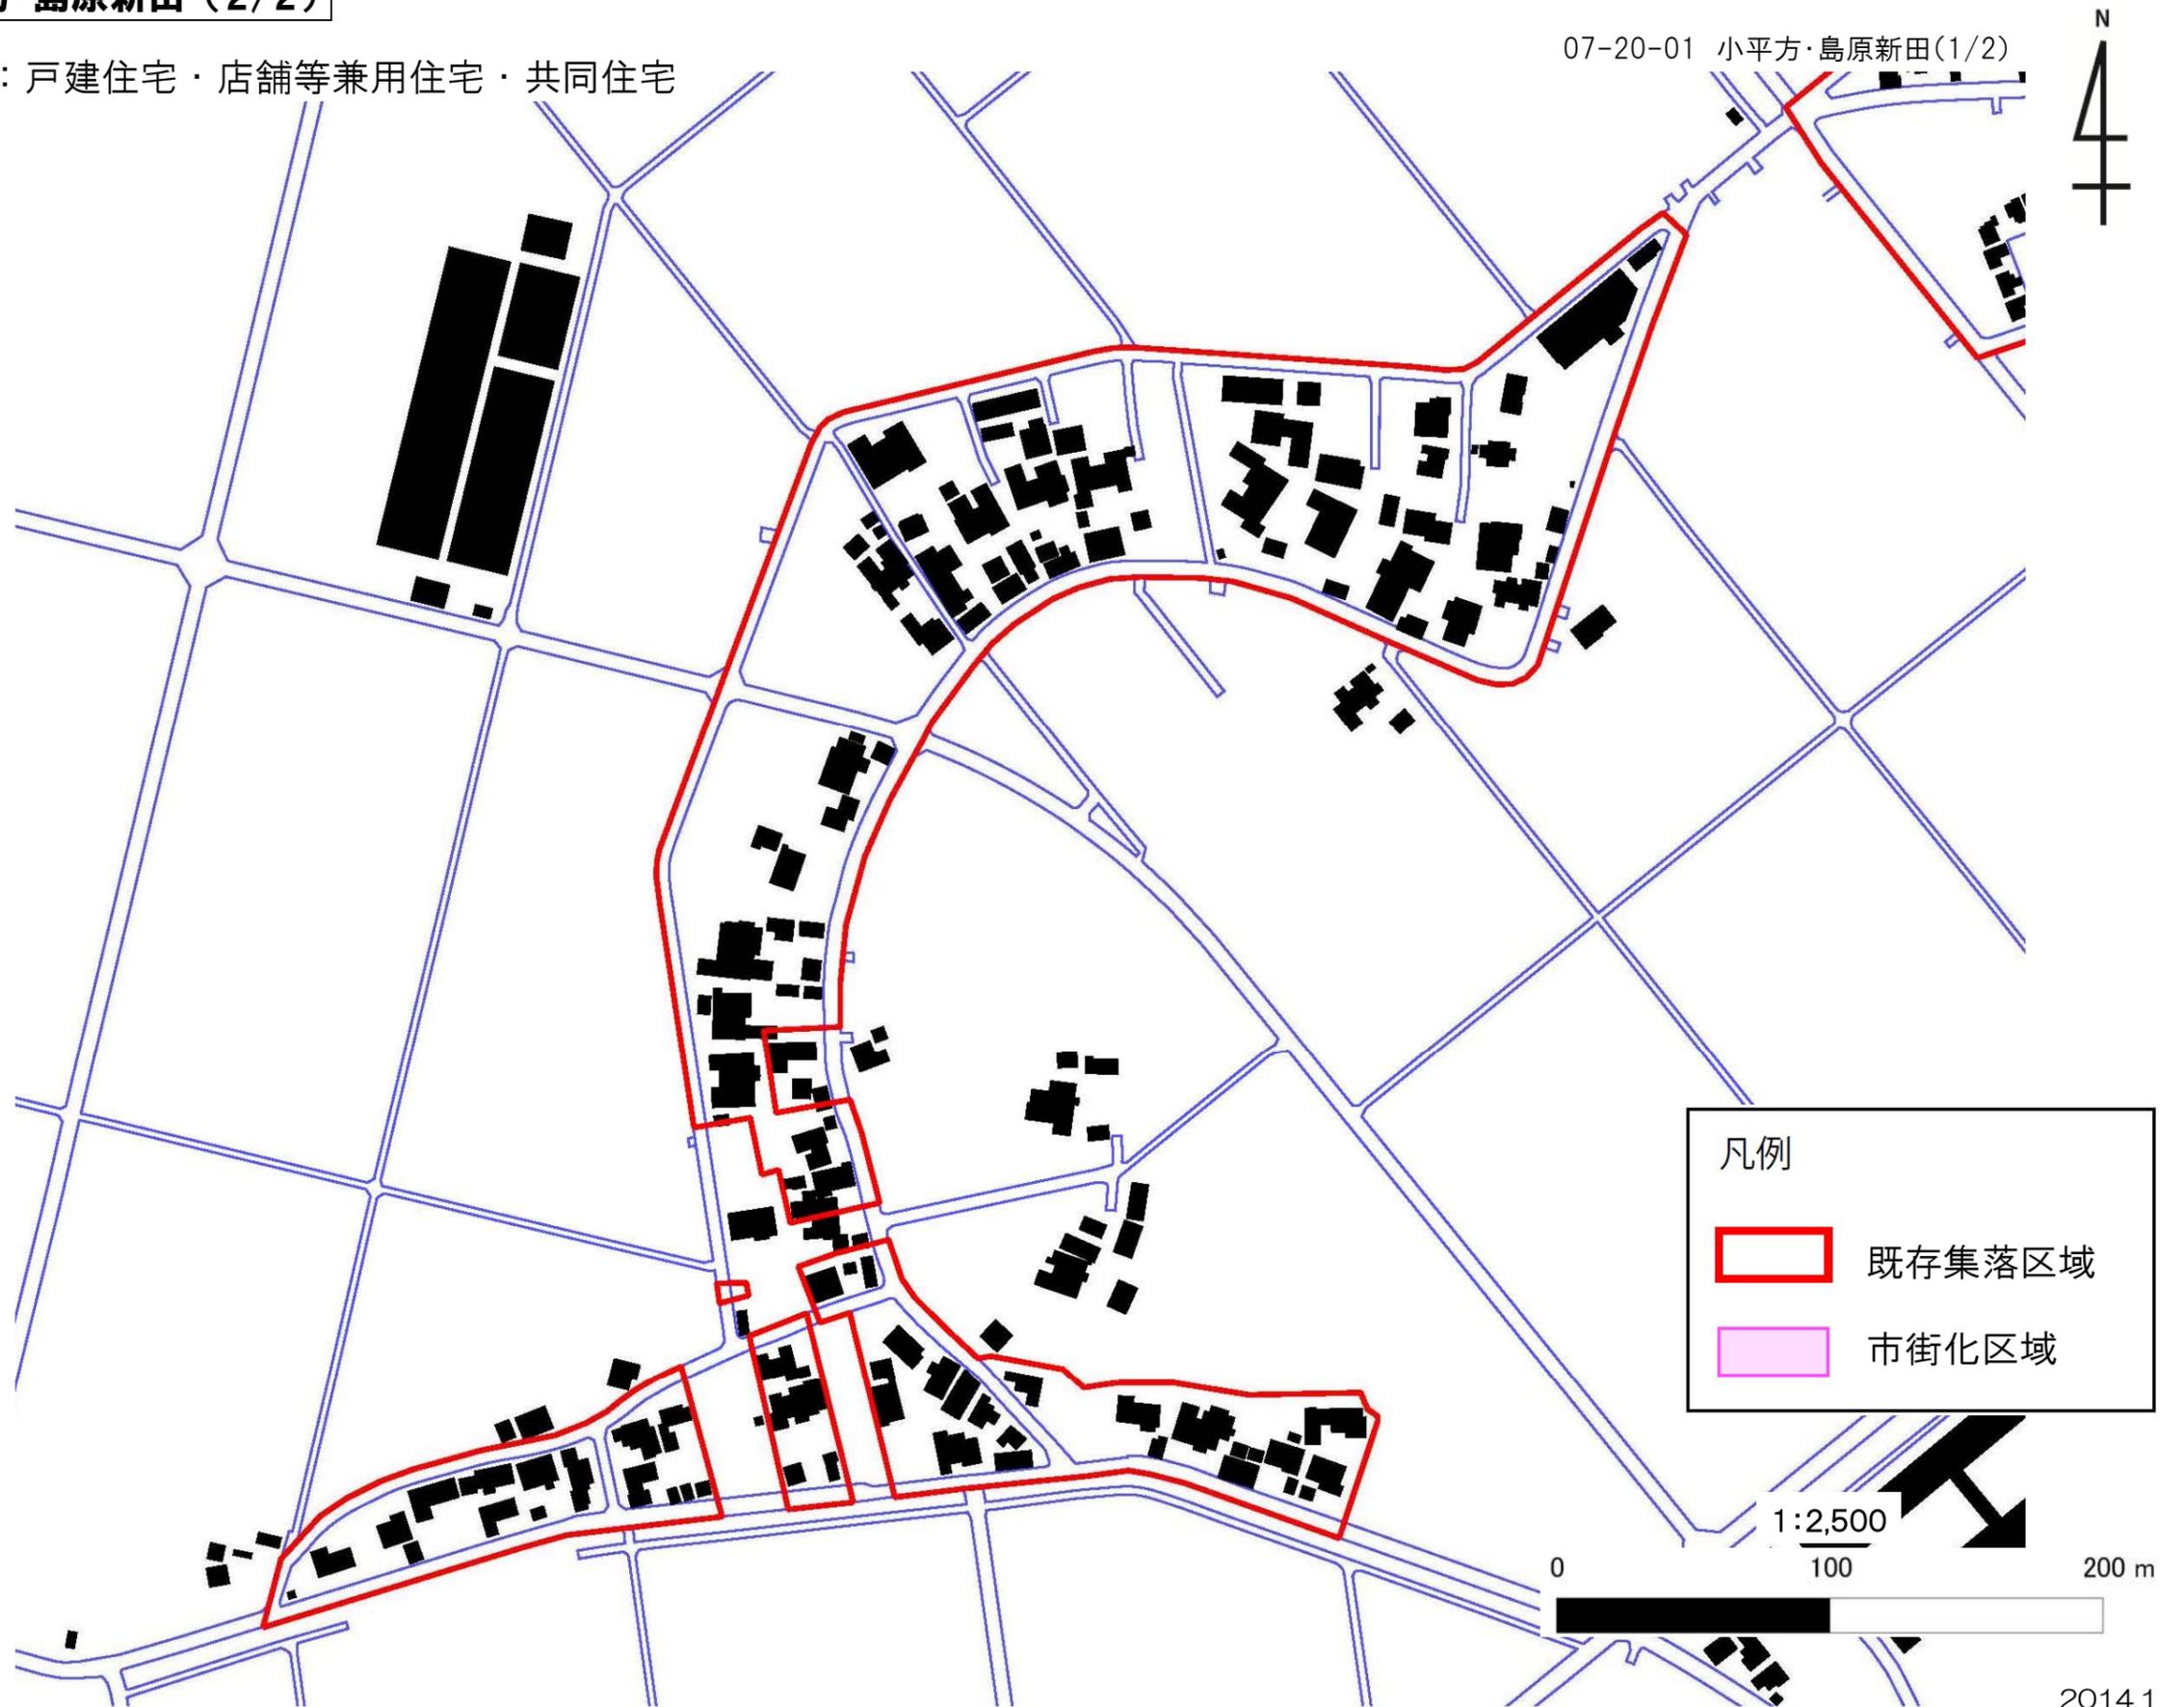



07-21-01 金巻 (1/2)

予定建築物の用途：戸建住宅・店舗等兼用住宅・共同住宅



凡例

-  既存集落区域
-  市街化区域

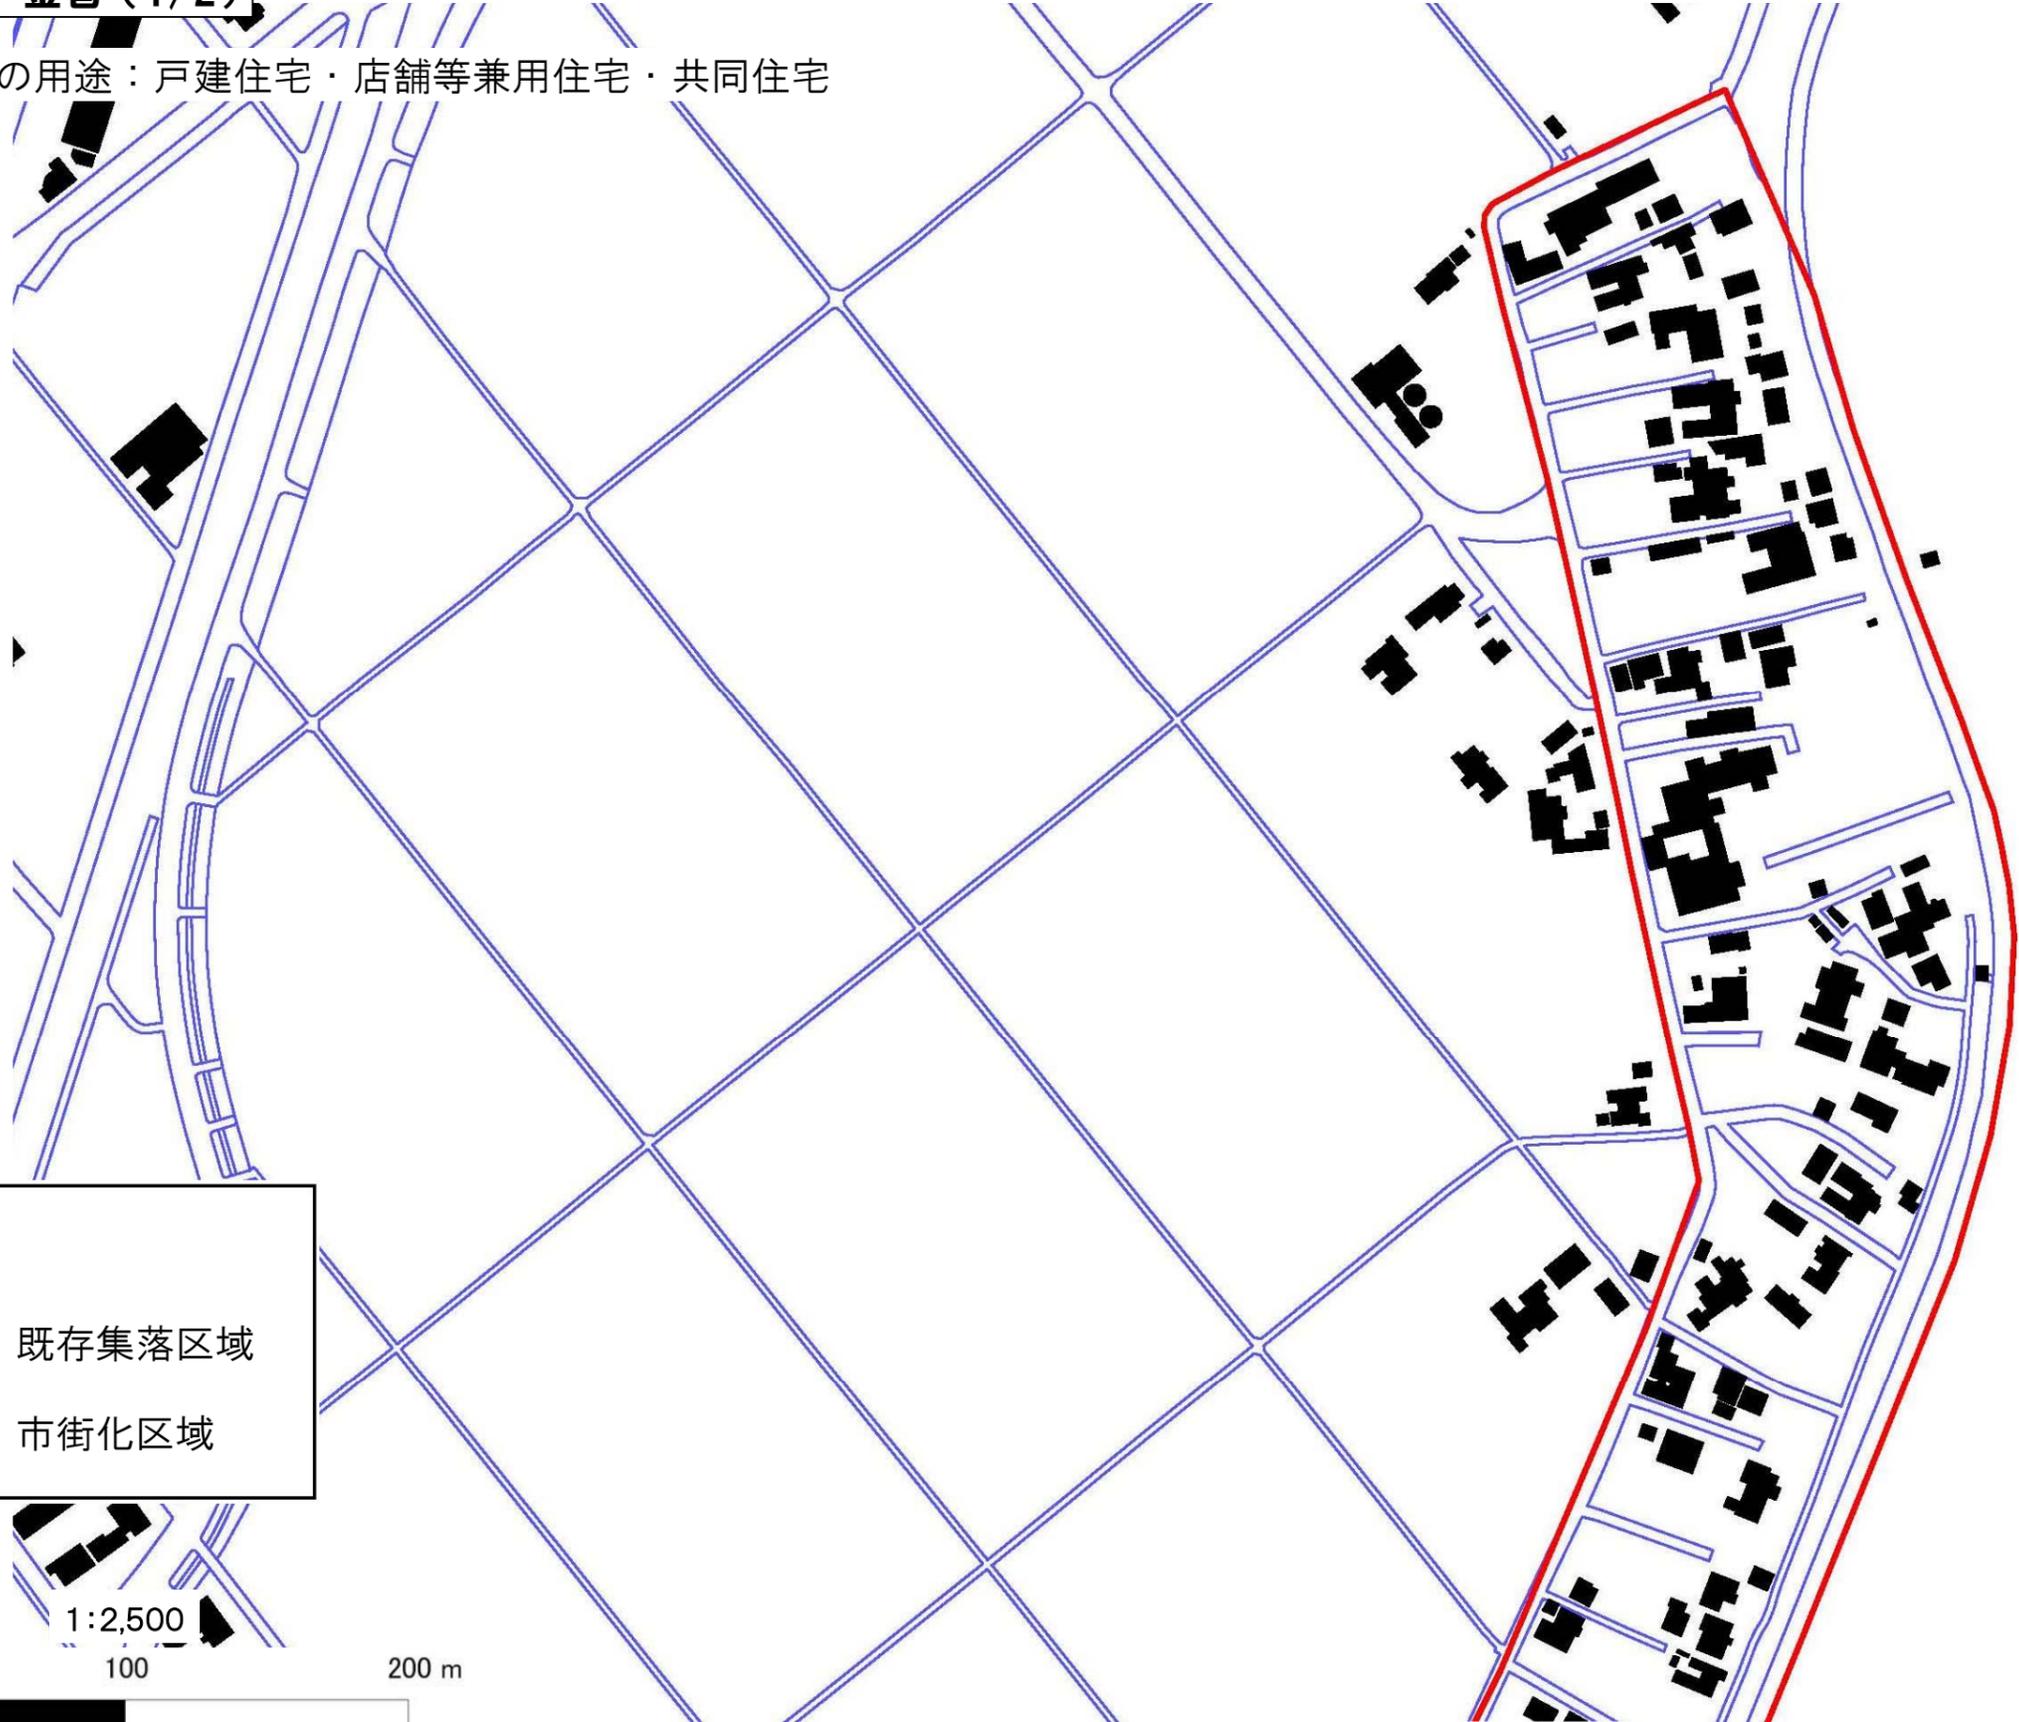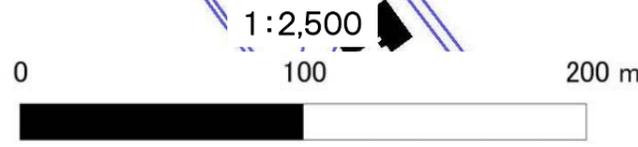

07-21-02 金巻(2/2)

07-21-02 金巻 (2/2)

予定建築物の用途：戸建住宅・店舗等兼用住宅・共同住宅

07-21-01 金巻(1/2)



07-22-01 木場・板井(1/6)

07-22-02 木場・板井(2/6)


予定建築物の用途：戸建住宅・店舗等兼用住宅・共同住宅



凡例


- 既存集落区域
- 市街化区域

1:2,500

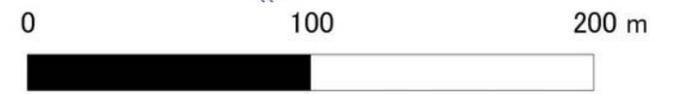

07-22-02 木場・板井(2/6)


予定建築物の用途：戸建住宅・店舗等兼用住宅・共同住宅

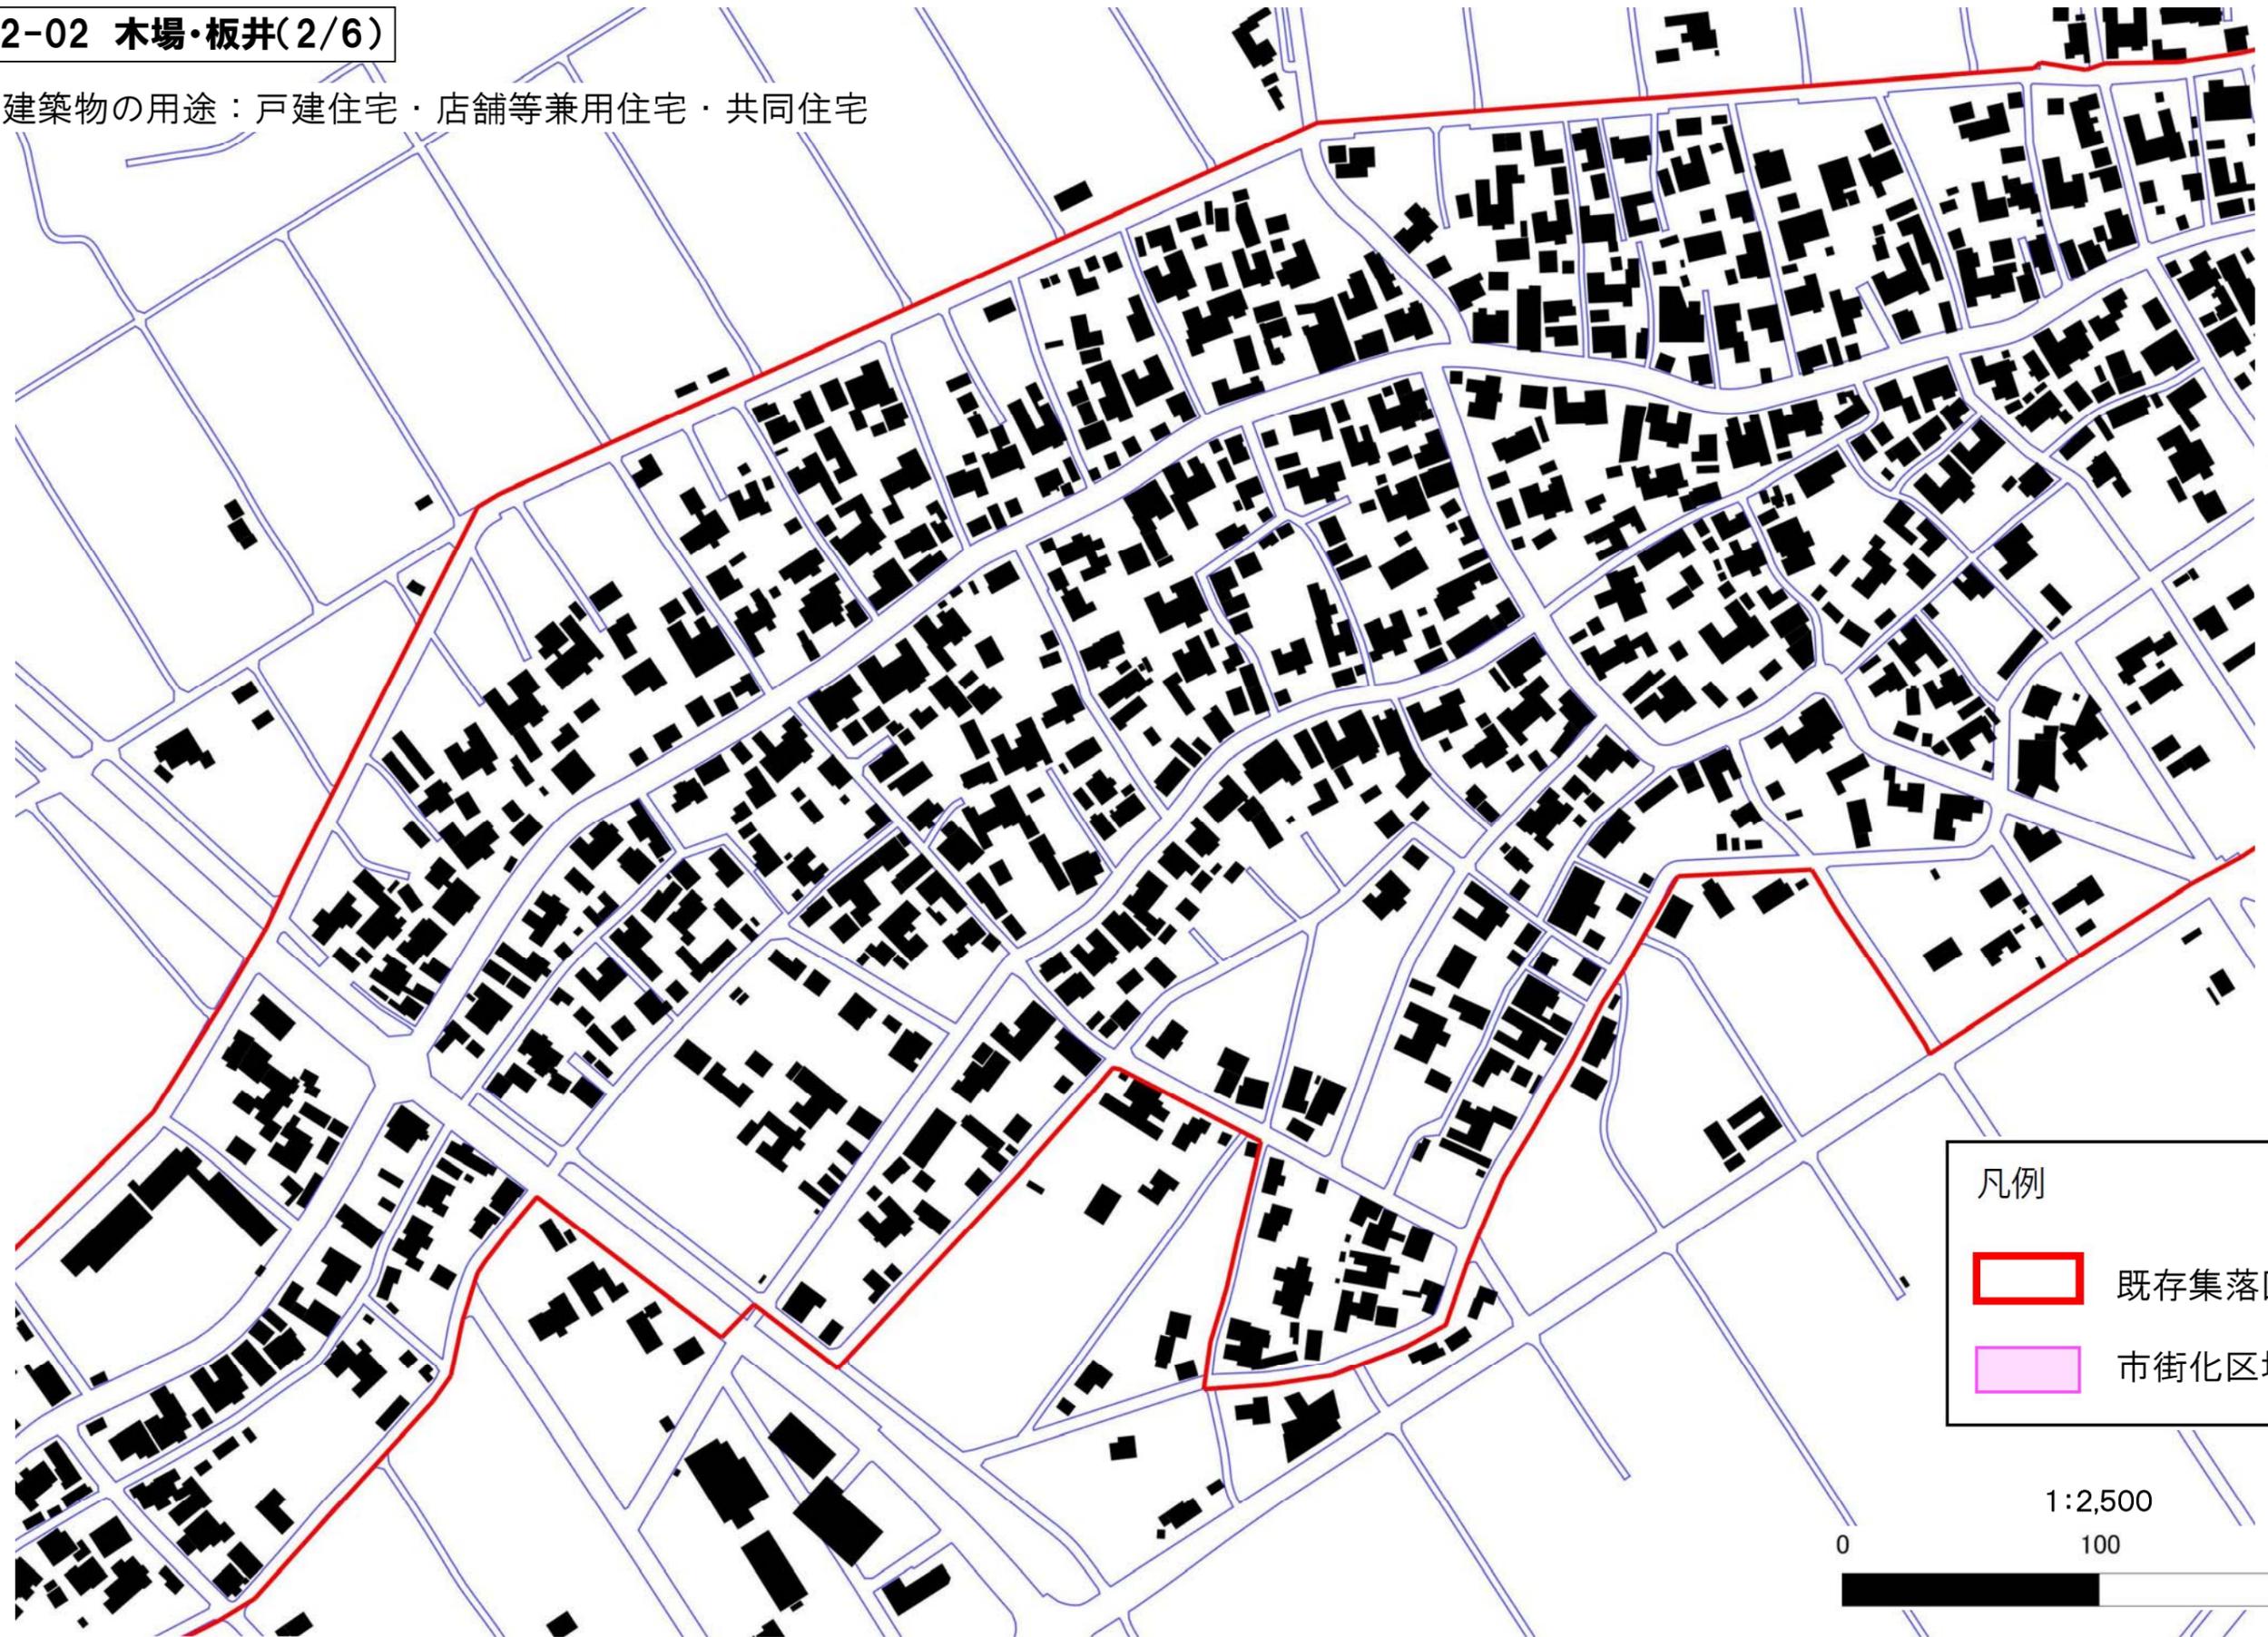

07-22-03
木場・板井
(3/6)

凡例

	既存集落区域
	市街化区域

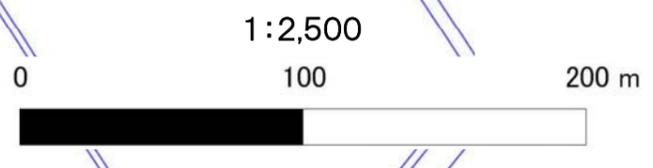

07-22-01 木場・板井(1/6)

07-22-03 木場・板井(3/6)


予定建築物の用途：戸建住宅・店舗等兼用住宅・共同住宅

07-22-02
木場・板井
(2/6)



凡例

	既存集落区域
	市街化区域

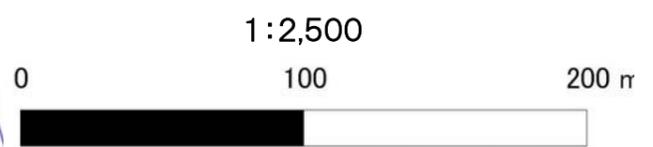


07-22-04 木場・板井(4/6)



予定建築物の用途：戸建住宅・店舗等兼用住宅・共同住宅

凡例

-  既存集落区域
-  市街化区域

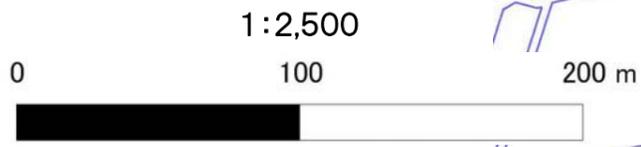


07-22-05 木場・板井(5/6)

予定建築物の用途：戸建住宅・店舗等兼用住宅・共同住宅



凡例

-  既存集落区域
-  市街化区域

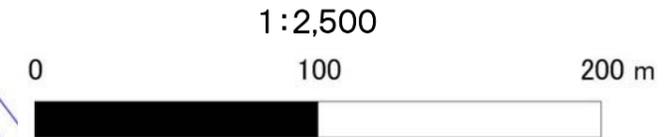

07-22-06 木場・板井(6/6)



凡例


-  既存集落区域
-  市街化区域

1:2,500



07-23-01 大野町 (1/2)

予定建築物の用途：戸建住宅・店舗等兼用住宅・共同住宅

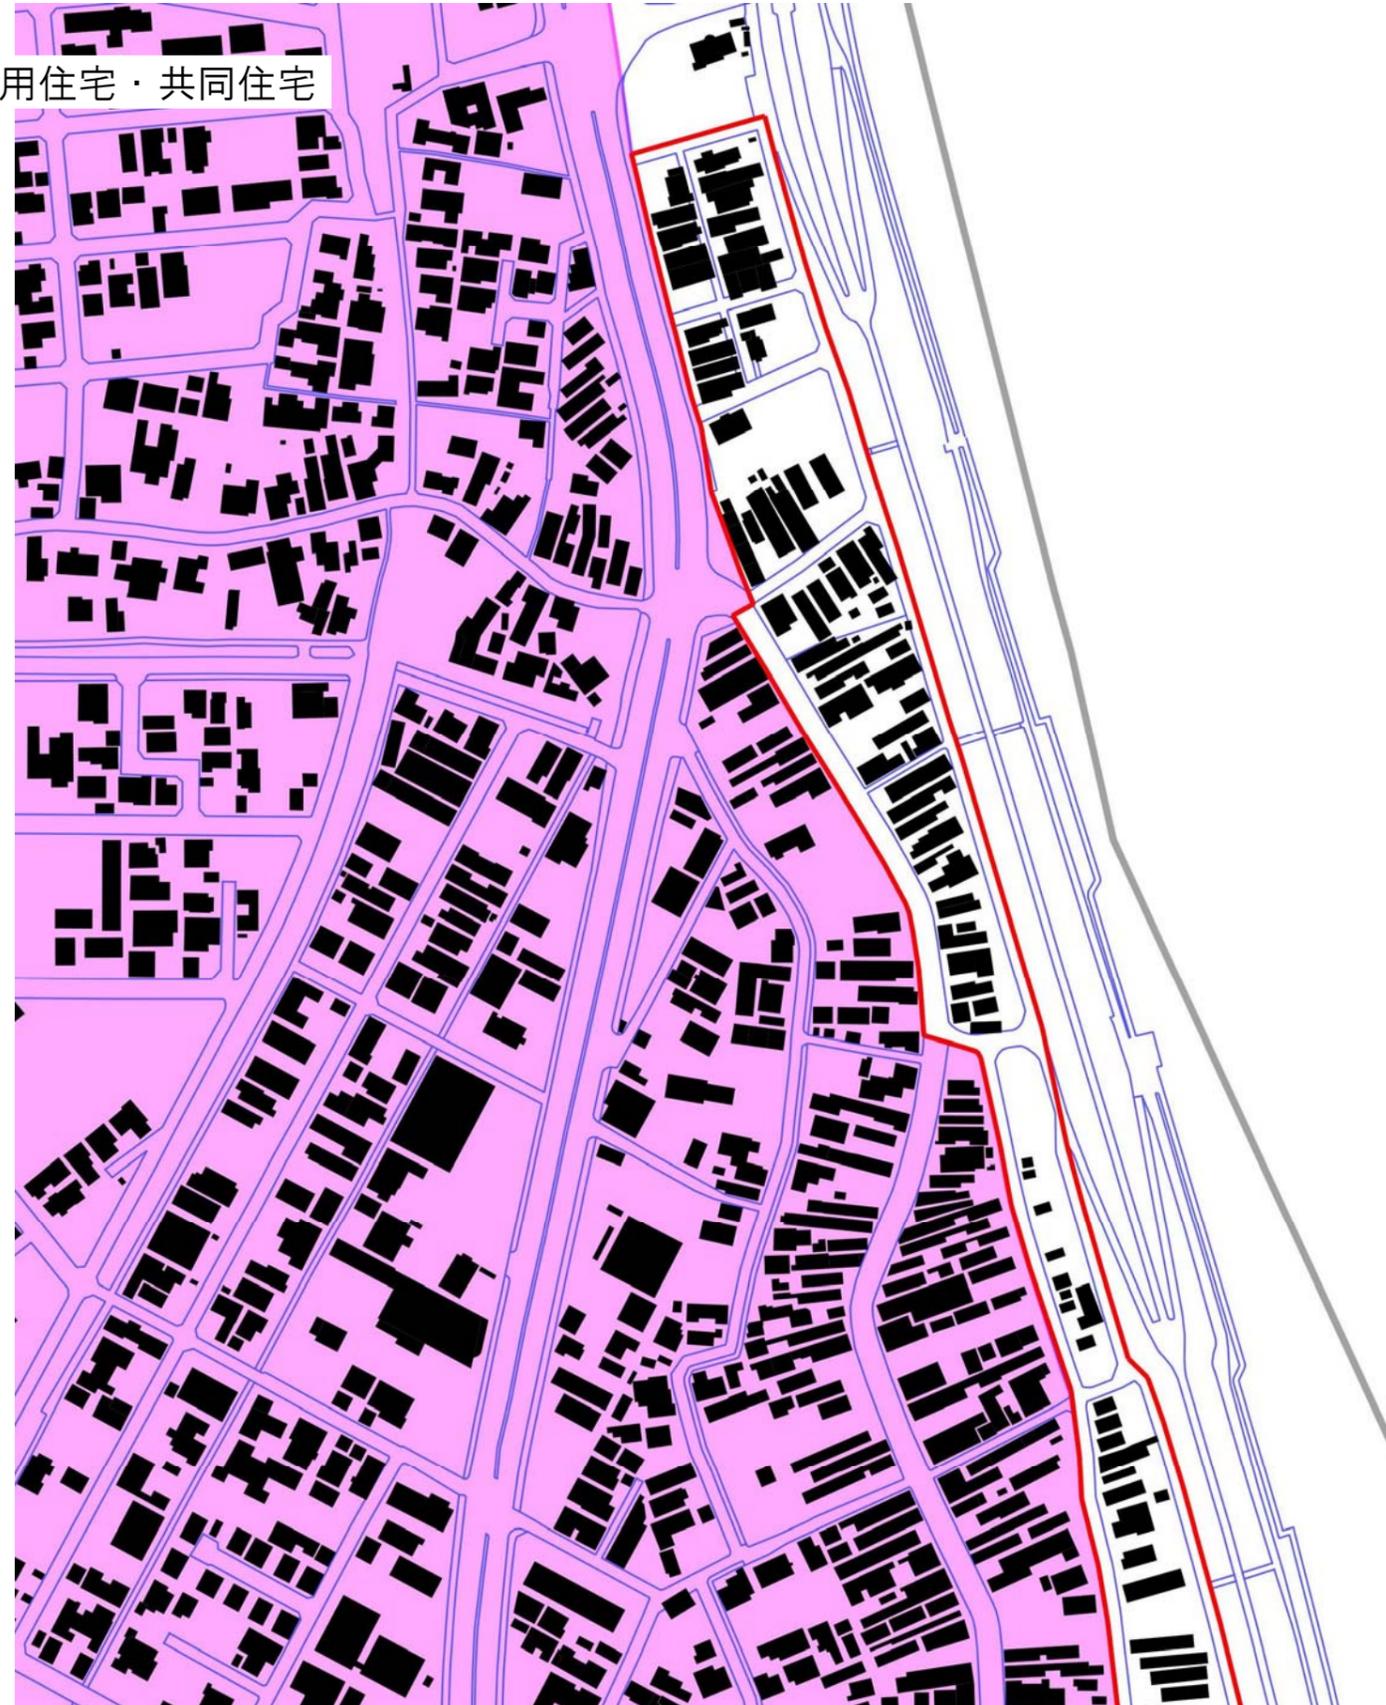

凡例

	既存集落区域
	市街化区域



07-23-02 大野町 (2/2)

予定建築物の用途：戸建住宅・店舗等兼用住宅・共同住宅

07-23-01 大野町(1/2)



凡例

-  既存集落区域
-  市街化区域

