


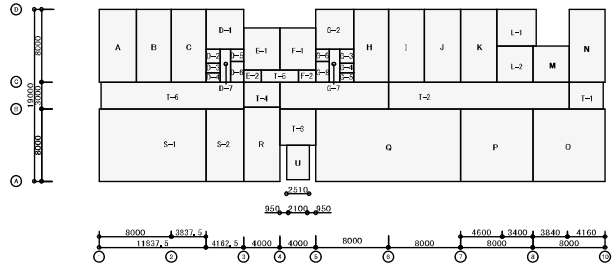


建築面積求積図




4階求積図




PH階段求積図

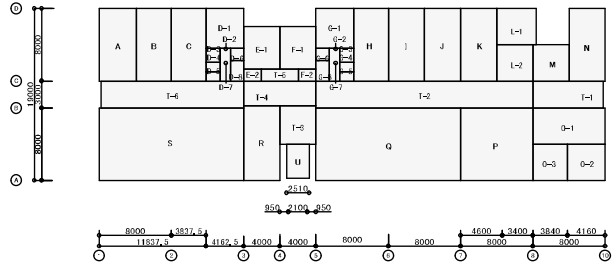

3階求積図

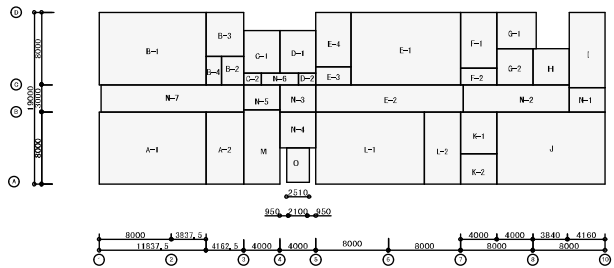

2階求積図

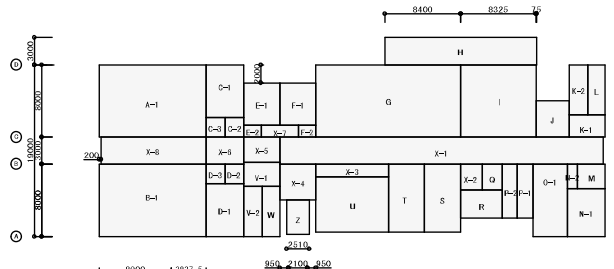

1階求積図

室名	番号	X方向	Y方向	面積(mm ²)	面積小計(mm ²)	面積合計(m ²)
研究室	A	4,350.0	8,225	35,778,750	35,778,750	35.78
(小計)						35.78

PH階段面積表
PH階段面積: 35.78㎡

室名	番号	X方向	Y方向	面積(mm ²)	面積小計(mm ²)	面積合計(m ²)
カビプレール1	A-1	11,838	8,000	94,700,000	94,700,000	94.70
準備室3	B-1	4,163	8,000	33,300,000	33,300,000	33.30
カビプレール2	B-2	11,838	8,000	94,700,000		
準備室2	B-3	2,493	3,150	7,851,375		
	B-4	4,163	4,850	20,188,125		
居室	B-5	1,670	3,150	5,260,500	128,000,000	128.00
女子便所	C-1	4,000	4,700	18,800,000		
	C-2	1,960	1,300	2,548,000	21,348,000	21.35
男子便所	D-1	4,000	4,700	18,800,000		
	D-2	1,960	1,300	2,548,000	21,348,000	21.35
コネクティクス	E-1	12,165	8,000	97,320,000		
	E-2	16,300	3,000	48,900,000		
前室1	F-1	3,835	1,990	7,631,650		
倉庫1	F-2	3,835	6,010	23,048,350	176,900,000	176.90
ケックアップ1	F-3	4,000	6,170	24,680,000		
前室2	F-4	4,000	1,830	7,320,000	32,000,000	32.00
ケックアップ2	G-1	4,325	4,000	17,300,000		
	G-2	4,000	4,000	16,000,000	33,300,000	33.30
水香埧	H	4,000	4,000	16,000,000	16,000,000	16.00
階段室1	I	4,000	8,300	33,200,000	33,200,000	33.20
カビプレール3	J	12,000	8,000	96,000,000	96,000,000	96.00
和室	K-1	4,000	4,610	18,440,000		
茶室	K-2	4,000	3,390	13,560,000	32,000,000	32.00
ホムテカ(プレキカ)	L-1	12,000	8,000	96,000,000		
倉庫	L-2	4,000	8,000	32,000,000	128,000,000	128.00
階段室2	M	4,000	8,225	32,900,000	32,900,000	32.90
廊下	N-1	4,000	2,700	10,800,000		
N-2	11,700	3,000	35,100,000			
N-3	4,000	3,000	12,000,000			
N-4	4,000	4,000	16,000,000			
N-5	4,000	2,775	11,100,000			
N-6	4,080	1,300	5,304,000			
N-7	15,800	3,000	47,400,000	137,704,000	137.70	
(既存小計)				1,016,700,000	1,016.70	
ELV	O	2,510	3,795	9,525,450	9,525,450	9.53
(小計)				1,026,225,450	1,026.23	

2階面積表
2階床面積: 1,016.70㎡


室名	番号	X方向	Y方向	面積(mm ²)	面積小計(mm ²)	面積合計(m ²)
研究室	A	4,155	8,000	33,240,000	33,240,000	33.24
研究室	B	3,845	8,000	30,760,000	30,760,000	30.76
研究室	C	3,838	8,000	30,700,000	30,700,000	30.70
指導室3	D-1	4,155	4,345	18,053,475		
	D-2	1,550	1,555	2,410,250		
	D-3	1,550	1,050	1,627,500		
	D-4	1,550	1,050	1,627,500		
	D-5	1,470	1,400	2,058,000		
	D-6	1,470	2,255	3,314,850		
	D-7	1,143	3,655	4,177,665	33,269,240	33.27
女子便所	E-1	4,000	4,700	18,800,000		
	E-2	1,960	1,300	2,548,000	21,348,000	21.35
男子便所	F-1	4,000	4,700	18,800,000		
	F-2	1,960	1,300	2,548,000	21,348,000	21.35
指導室4	G-1	4,155	4,345	18,053,475		
	G-2	1,550	1,555	2,410,250		
	G-3	1,550	1,050	1,627,500		
	G-4	1,550	1,050	1,627,500		
	G-5	1,470	1,400	2,058,000		
	G-6	1,470	2,255	3,314,850		
	G-7	1,143	3,655	4,177,665	33,269,240	33.27
研究室	H	3,845	8,000	30,760,000	30,760,000	30.76
研究室	I	4,000	8,000	32,000,000	32,000,000	32.00
研究室	J	4,000	8,000	32,000,000	32,000,000	32.00
研究室	K	4,000	8,000	32,000,000	32,000,000	32.00
研究室	L-1	4,325	4,000	17,300,000		
	L-2	4,000	4,000	16,000,000	33,300,000	33.30
水香埧	M	4,000	4,000	16,000,000	16,000,000	16.00
階段室1	N	4,000	8,000	32,000,000	32,000,000	32.00
リネン? 倉庫4	O	8,000	8,000	64,000,000	64,000,000	64.00
会議室2	P	8,000	8,000	64,000,000	64,000,000	64.00
多目的スペース2	Q	16,000	8,000	128,000,000	128,000,000	128.00
階段室2	R	4,000	8,225	32,900,000	32,900,000	32.90
音楽室	S-1	11,838	8,000	94,700,000		
準備室4	S-2	4,163	8,000	33,300,000	128,000,000	128.00
廊下	T-1	3,800	3,000	11,400,000		
	T-2	32,000	3,000	96,000,000		
	T-3	4,000	4,000	16,000,000		
	T-4	4,000	2,775	11,100,000		
	T-5	4,080	1,300	5,304,000		
	T-6	15,800	3,000	47,400,000	187,204,000	187.20
(既存小計)				1,016,098,480	1,016.10	
ELV	U	2,510	3,795	9,525,450	9,525,450	9.53
(小計)				1,025,623,930	1,025.62	

4階面積表
4階床面積: 1,016.10㎡

室名	番号	X方向	Y方向	面積(mm ²)	面積小計(mm ²)	面積合計(m ²)
工房+ギャラリー1	A	11,838	8,000	94,700,000	94,700,000	94.70
工房+ギャラリー2	B	11,838	8,000	94,700,000	94,700,000	94.70
休憩室1	C-1	4,163	5,845	24,329,813		
	C-2	2,059	2,155	4,436,088	28,765,880	28.77
US、WC	C-3	2,104	2,155	4,534,120	4,534,120	4.53
休憩室2	D-1	4,163	5,845	24,329,813		
	D-2	2,059	2,155	4,436,088	28,765,880	28.77
	D-3	2,104	2,155	4,534,120	4,534,120	4.53
女子便所	E-1	4,000	4,700	18,800,000		
	E-2	1,960	1,300	2,548,000	21,348,000	21.35
男子便所	F-1	4,000	4,700	18,800,000		
	F-2	1,960	1,300	2,548,000	21,348,000	21.35
カバ?	G	16,000	8,000	128,000,000	128,000,000	128.00
カバ?	H	16,800	3,000	50,400,000	50,400,000	50.40
厨房	I	8,325	8,000	66,600,000	66,600,000	66.60
準備室1	J	3,675	4,000	14,700,000	14,700,000	14.70
階段室1	K-1	4,000	2,445	9,780,000		
	K-2	2,065	5,555	11,471,075	21,251,075	21.25
キッ? 室1	L	1,935	5,555	10,748,925	10,748,925	10.75
電気室	M	3,100	2,700	8,370,000	8,370,000	8.37
	N-1	4,160	5,300	22,048,000		
	N-2	1,060	2,700	2,862,000	24,910,000	24.91
指導室	O	3,840	8,000	30,720,000	30,720,000	30.72
更衣室	P-1	1,725	6,000	10,350,000		
	P-2	1,675	6,000	10,050,000	20,400,000	20.40
雑用トイレ	Q	2,180	2,855	6,223,900	6,223,900	6.22
職員玄関	R	4,600	3,145	14,467,000	14,467,000	14.47
事務室	S	4,000	7,500	30,000,000	30,000,000	30.00
ショールスペース	T	4,000	7,500	30,000,000	30,000,000	30.00
カバ?	U	8,000	6,075	48,600,000	48,600,000	48.60
階段室2	V-1	4,000	2,685	10,740,000		
	V-2	2,050	5,540	11,357,000	22,097,000	22.10
キッ? 室2	W	1,950	5,540	10,803,000	10,803,000	10.80
廊下	X-1	35,800	3,000	107,400,000		
	X-2	2,420	2,855	6,909,100		
	X-3	8,000	1,425	11,400,000		
	X-4	4,000	4,000	16,000,000		
	X-5	4,000	2,775	11,100,000		
	X-6	4,163	3,000	12,487,500		
	X-7	4,080	1,300	5,304,000		
	X-8	11,638	3,000	34,912,500	205,513,100	205.51
(既存小計)				1,042,500,000	1,042.50	
ELV	W	2,510	3,795	9,525,450	9,525,450	9.53
(小計)				1,052,025,450	1,052.03	

1階面積表
1階床面積: 1,042.50㎡


室名	番号	X方向	Y方向	面積(mm ²)	面積小計(mm ²)	面積合計(m ²)
研究室	A	4,155	8,000	33,240,000	33,240,000	33.24
研究室	B	3,845	8,000	30,760,000	30,760,000	30.76
研究室	C	3,838	8,000	30,700,000	30,700,000	30.70
指導室1	D-1	4,155	4,345	18,053,475		
	D-2	1,550	1,555	2,410,250		
	D-3	1,550	1,050	1,627,500		
	D-4	1,550	1,050	1,627,500		
	D-5	1,470	1,400	2,058,000		
	D-6	1,470	2,255	3,314,850		
	D-7	1,143	3,655	4,177,665	33,269,240	33.27
女子便所	E-1	4,000	4,700	18,800,000		
	E-2	1,960	1,300	2,548,000	21,348,000	21.35
男子便所	F-1	4,000	4,700	18,800,000		
	F-2	1,960	1,300	2,548,000	21,348,000	21.35
指導室2						

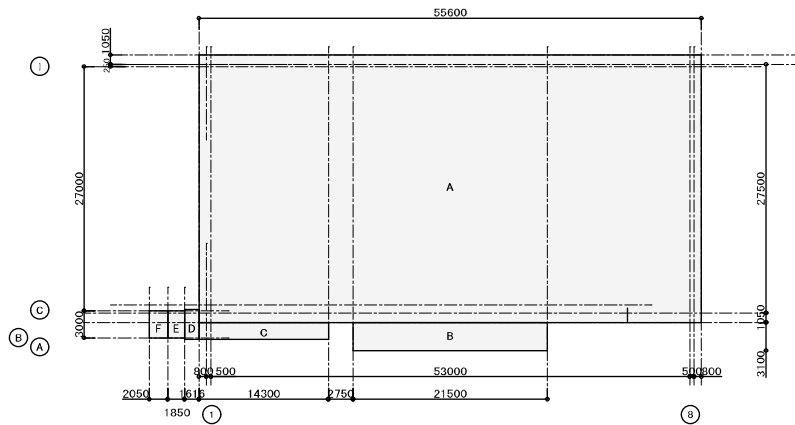


体育館建築面積求積図

番号	X方向	Y方向	面積(mm ²)	面積合計(m ²)
A	55,600	29,600	1,645,760,000	1645.76
B	21,500	3,100	66,650,000	66.65
C	14,300	1,850	26,455,000	26.46
D	1,616	3,300	5,332,800	5.33
E	1,850	3,000	5,550,000	5.55
F	2,050	3,000	6,150,000	6.15
(小計)			1,755,897,800	1,755.90


体育館建築面積表
建築面積：1,755.90㎡

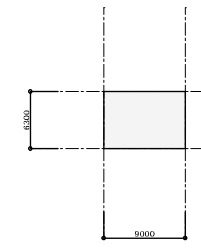

かまば1 求積図

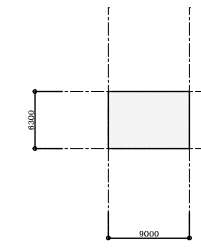


かまば2 求積図

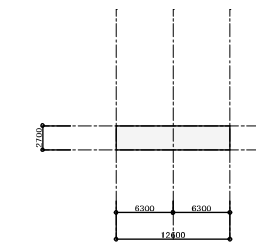

洗い場・作業場 求積図

室名	番号	X方向	Y方向	面積(mm ²)	面積小計(mm ²)	面積合計(m ²)
かまば1	A-1	9,000	6,300	56,700,000		
かまば2	A-2	9,000	6,300	56,700,000	113400000	113.40
洗い場・作業場	B	12,600	2,700	34,020,000	34020000	34.02
(小計)					147,420,000	147.42

かまば
洗い場・作業場
面積表
床面積：147.42㎡

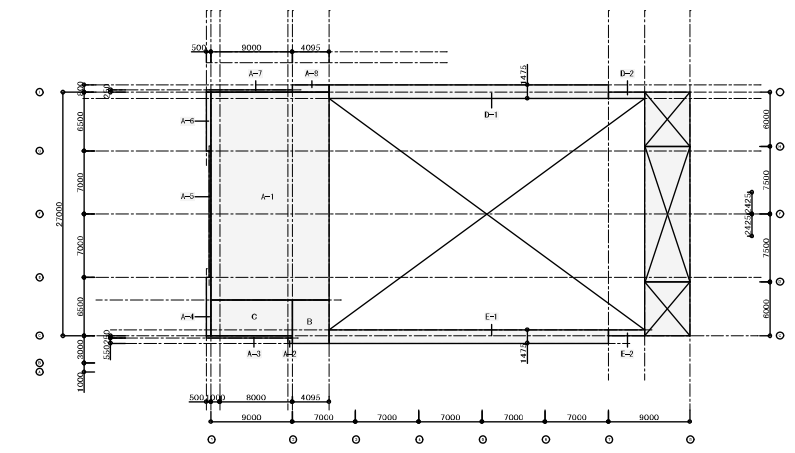

体育館2階求積図

室名	番号	X方向	Y方向	面積(mm ²)	面積小計(mm ²)	面積合計(m ²)
武道室	A-1	13,095	23,000	301,185,000		
	A-2	500	550	275,000		
	A-3	9,500	250	2,375,000		
	A-4	500	6,500	3,250,000		
	A-5	200	14,000	2,800,000		
	A-6	500	6,500	3,250,000		
	A-7	9,500	250	2,375,000		
	A-8	4,095	800	3,276,000	318,786,000	318.79
階段室	B	4,095	4,800	19,656,000	19,656,000	19.66
用具庫	C	9,000	4,000	36,000,000	36,000,000	36.00
ギャラリー1	D-1	30,905	1,475	45,584,875		
	D-2	4,000	675	2,700,000	48,284,875	48.28
ギャラリー2	E-1	30,905	1,475	45,584,875		
	E-2	4,000	675	2,700,000	48,284,875	48.28
(小計)					471,011,750	471.01

体育館2階面積表
2階床面積：471.01㎡

室名	番号	X方向	Y方向	面積(mm ²)	面積小計(mm ²)	面積合計(m ²)
体育館	A-1	35,000	27,000	945,000,000		
	A-2	500	6,000	3,000,000		
	A-3	500	4,850	2,425,000		
	A-4	500	6,000	3,000,000		
	A-5	9,500	250	2,375,000		
	A-6	8,000	250	2,000,000		
	A-7	9,500	250	2,375,000		
	A-8	200	5,075	1,015,000		
	A-9	200	5,075	1,015,000	962,205,000	962.21
用具室1	B	5,000	6,000	30,000,000	30,000,000	30.00
スチージ	C	5,000	15,000	75,000,000	75,000,000	75.00
控室	D-1	2,070	2,000	4,140,000		
	D-2	5,000	4,000	20,000,000	24,140,000	24.14
放送室	E	2,930	2,000	5,860,000	5,860,000	5.86
男性更衣室	F-1	1,775	3,085	5,475,875		
	F-2	6,225	7,055	43,917,375	49,393,250	49.39
更衣室内WC	F-3	1,775	2,050	3,638,750	3,638,750	3.64
更衣室内倉庫	F-4	1,775	1,920	3,408,000	3,408,000	3.41
男性浴室	G	8,000	6,670	53,360,000	53,360,000	53.36
女性更衣室	H-1	1,775	3,085	5,475,875		
	H-2	6,225	7,055	43,917,375	49,393,250	49.39
更衣室内WC	H-3	1,775	2,050	3,638,750	3,638,750	3.64
更衣室内倉庫	H-4	1,775	1,920	3,408,000	3,408,000	3.41
女性浴室	I	8,000	6,220	49,760,000	49,760,000	49.76
用具室2	J	4,000	10,000	40,000,000	40,000,000	40.00
廊下	K	4,000	17,000	68,000,000	68,000,000	68.00
前室	L	3,750	1,150	4,312,500	4,312,500	4.31
女子更衣室	M-1	3,750	3,250	12,187,500		
	M-2	1,100	1,150	1,265,000	13,452,500	13.45
女子便所	N-1	3,765	3,250	12,236,250		
	N-2	2,665	1,150	3,064,750	15,301,000	15.30
前室	O	3,750	1,150	4,312,500	4,312,500	4.31
女子更衣室	P-1	3,750	3,250	12,187,500		
	P-2	1,100	1,150	1,265,000	13,452,500	13.45
男子便所	Q-1	3,235	3,250	10,513,750		
	Q-2	2,135	1,150	2,455,250	12,969,000	12.97
昇降口	R	4,000	3,150	12,600,000	12,600,000	12.60
倉庫	S	3,900	4,400	13,200,000	13,200,000	13.20
渡り廊下	T-1	4,000	3,150	12,600,000		
	T-2	11,916	3,150	37,535,400		
	T-3	3,900	3,000	11,700,000		
	T-4	2,916	150	437,400	62,272,800	62.27
(小計)					1,573,077,800	1,573.08

体育館1階面積表
1階床面積：1,573.08㎡

既存
渡り廊下除く1階床面積：1,510.81㎡

施工：本間・水倉特定共同企業体

株式会社 本間総合建築 一級建築士事務所
東京都知事登録第42383号
管理建築士 一級建築士登録第198142号 本間 充一

新潟市建築部公共建築第2課

工事名

(仮称)国際青少年センター・文化創造活動・交流拠点施設整備工事

図名

体育館 求積図 面積表

年月日 2018.03.07

縮尺 S=1/800(A3)

図面番号 A-13